

[illegible]

## THERMAL - SERIES 4250T

Series 4250T Curtain Wall is a stick-erected, interior-glazed curtain wall utilizing a pocket set design and E.P.D.M. compression glazing gaskets. It was specifically engineered to satisfy the increasing demands for energy conservation.

Dual colors can be archived by specifying different finishes for the exterior face covers and the interior mullions. Two piece horizontals and shear blocks allow for a concealed horizontal to vertical joinery without exposed screws. these joint intersections also have concealed injection molded end dams for controlling any infiltrated water.

## STANDARD ABBREVIATIONS

RO	ROUGH OPENING
FD	FRAME DIMENSION
DLO	DAYLIGHT OPENING
DO	DOOR OPENING
DD	DOOR DIMENSION

Revisions By:



Description:

THERMAL  
 CURTAIN WALLS  
 SERIES 4250TT

Drawn By: RP

Date: 01/29/2015



Scale: AS NOTED

File Name:

CURTAIN WALL - SERIES 4250TT.DWG


Sheet

COVER

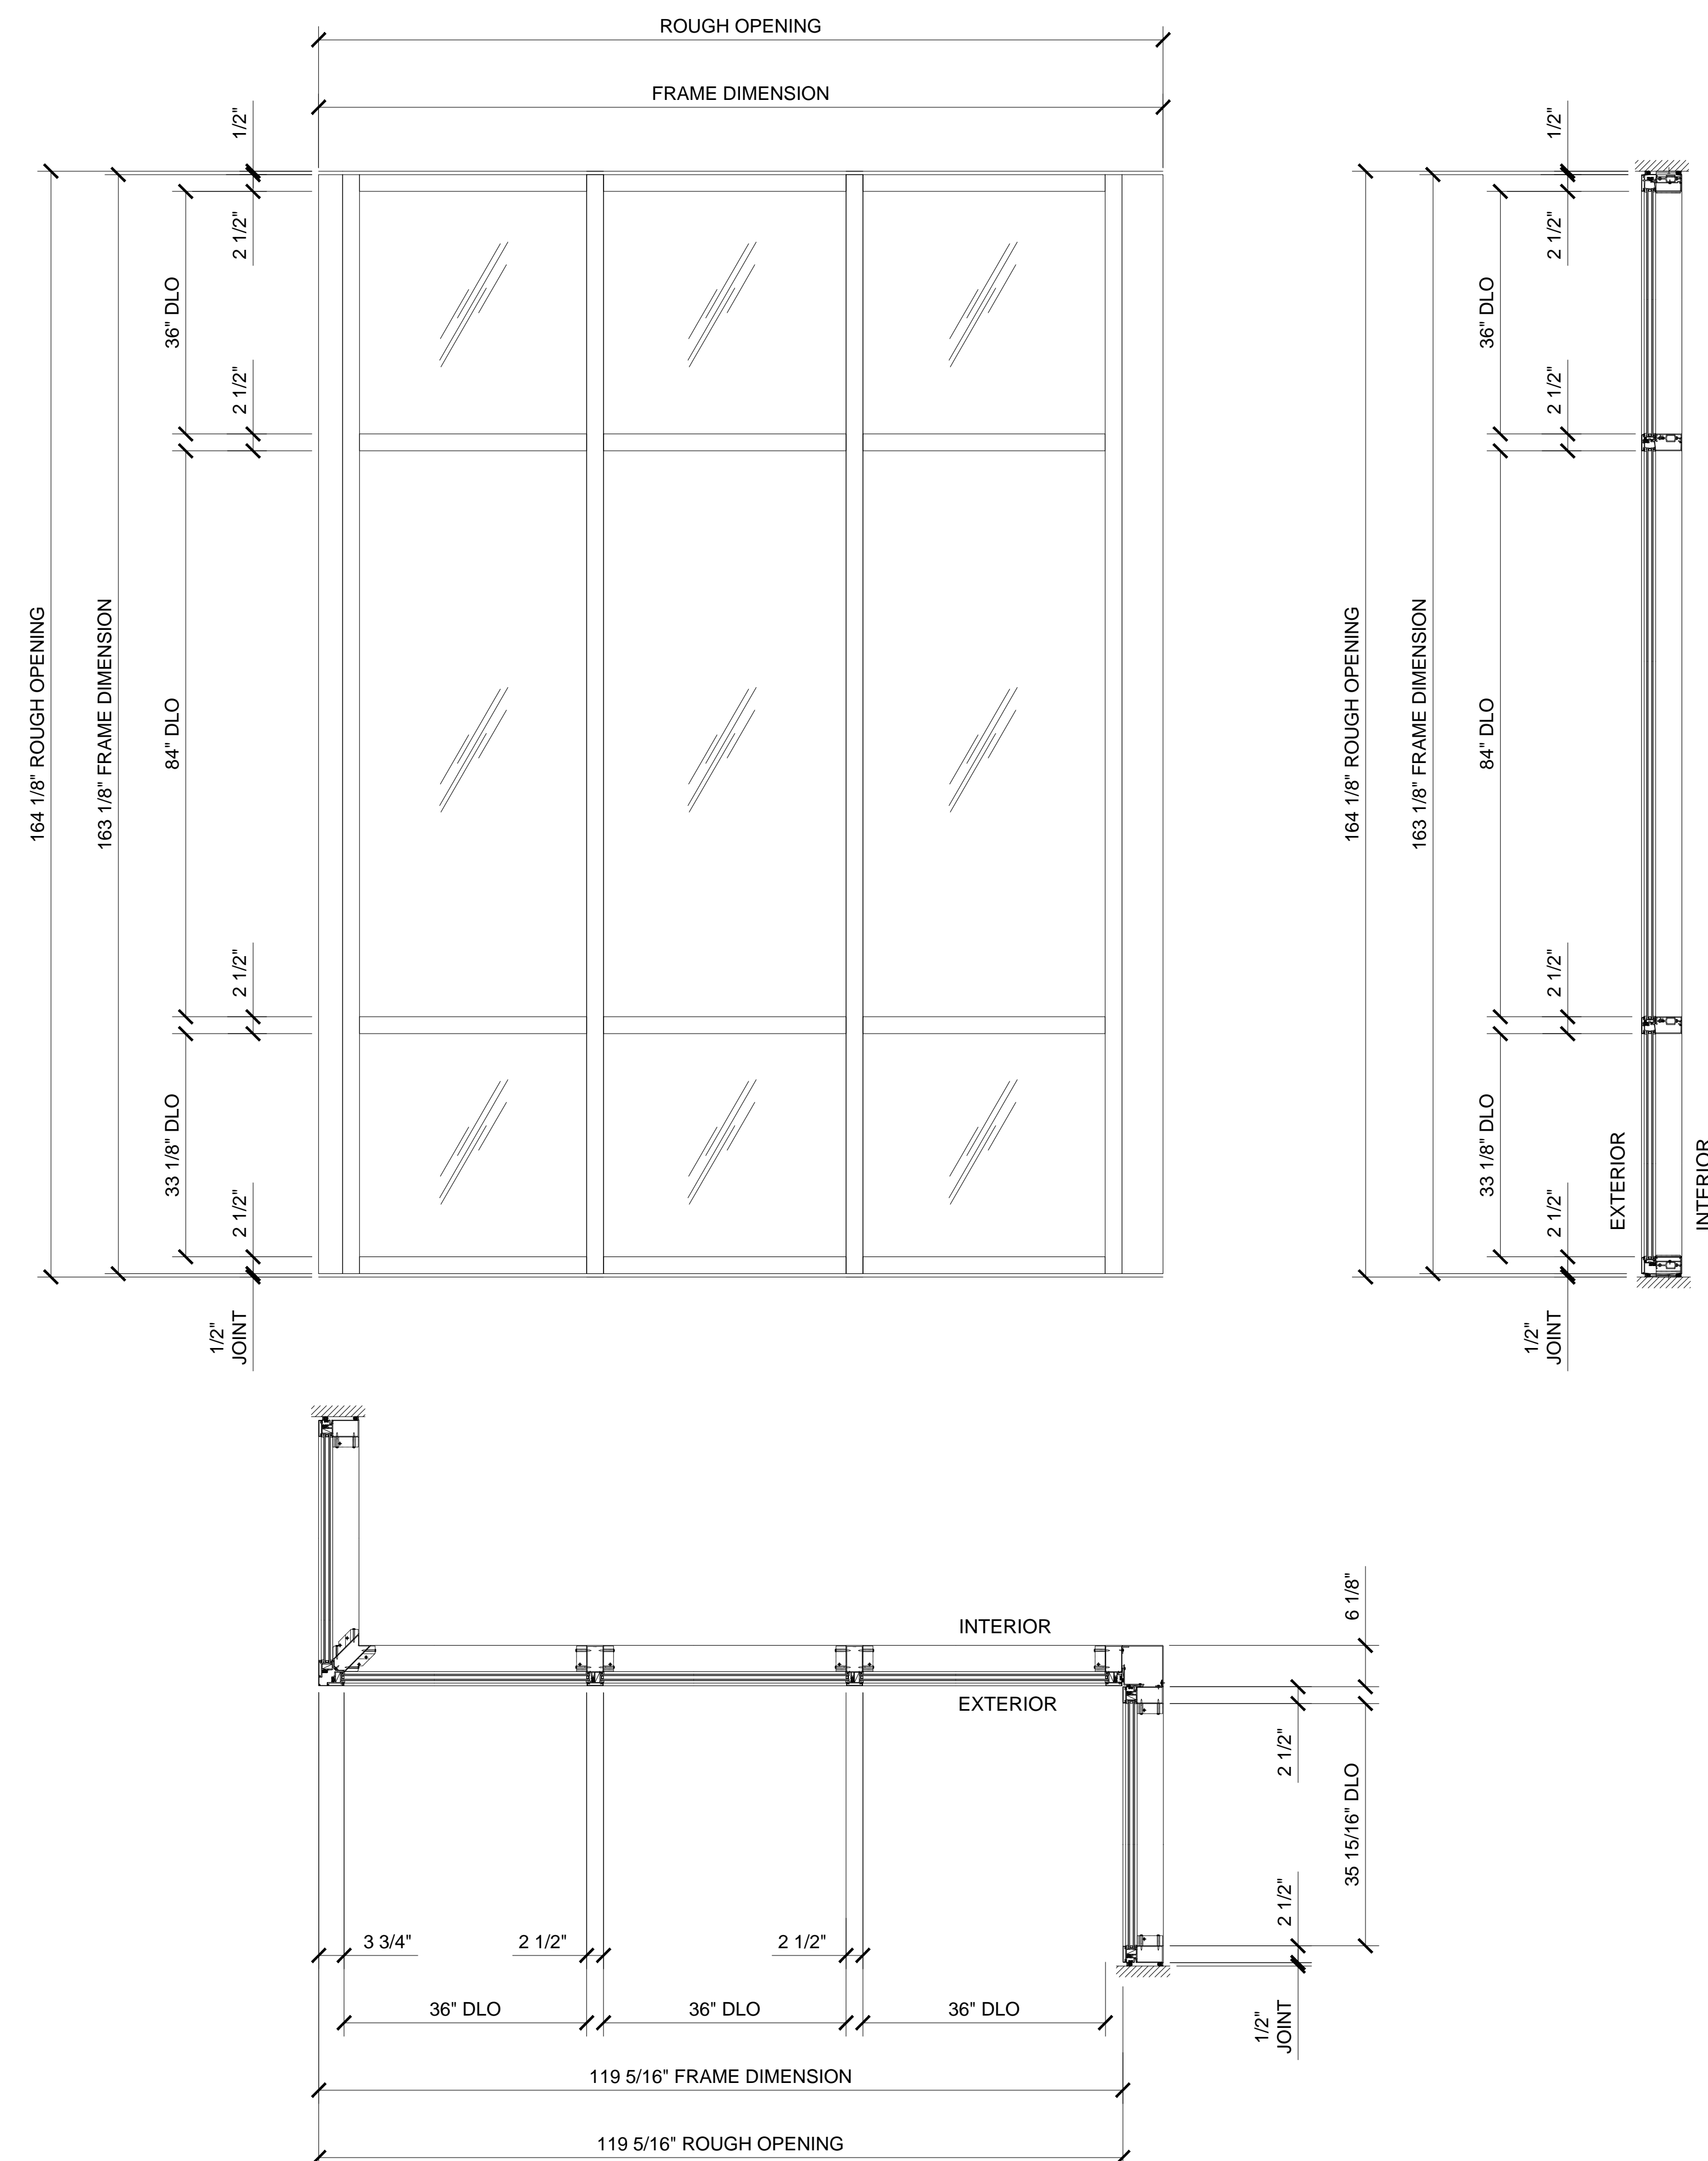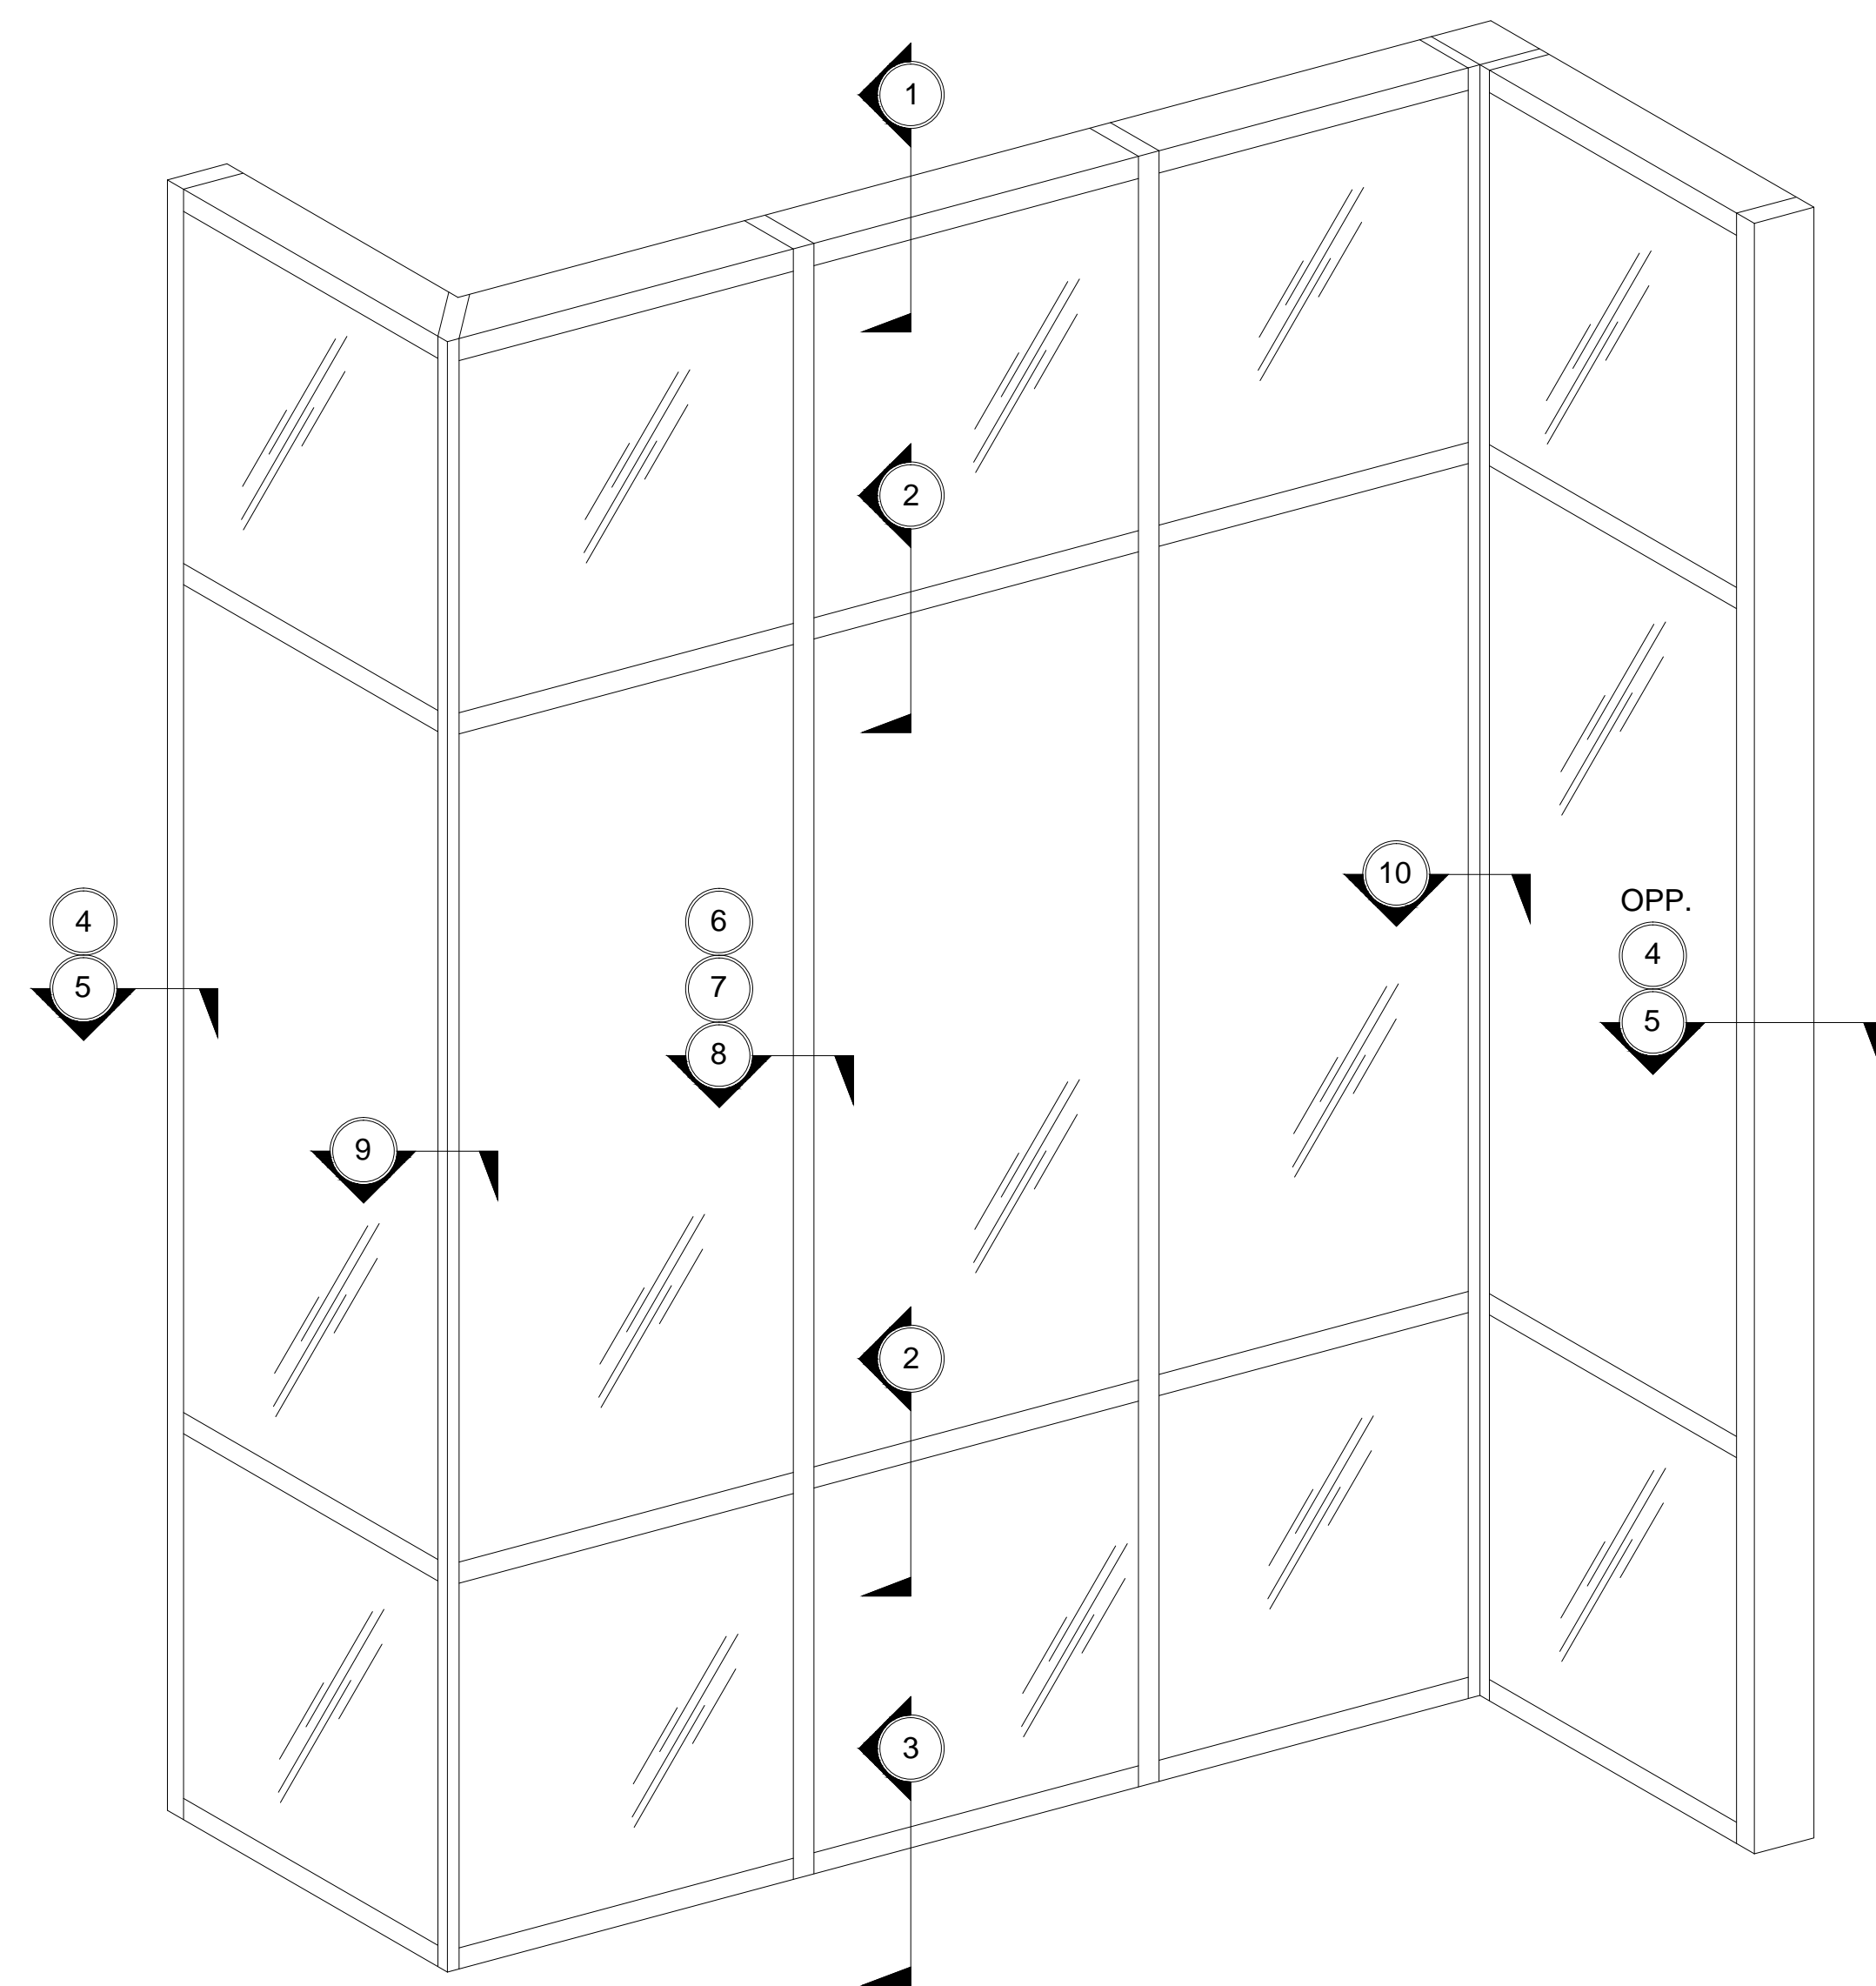


3/4" = 1'-0"


1.01

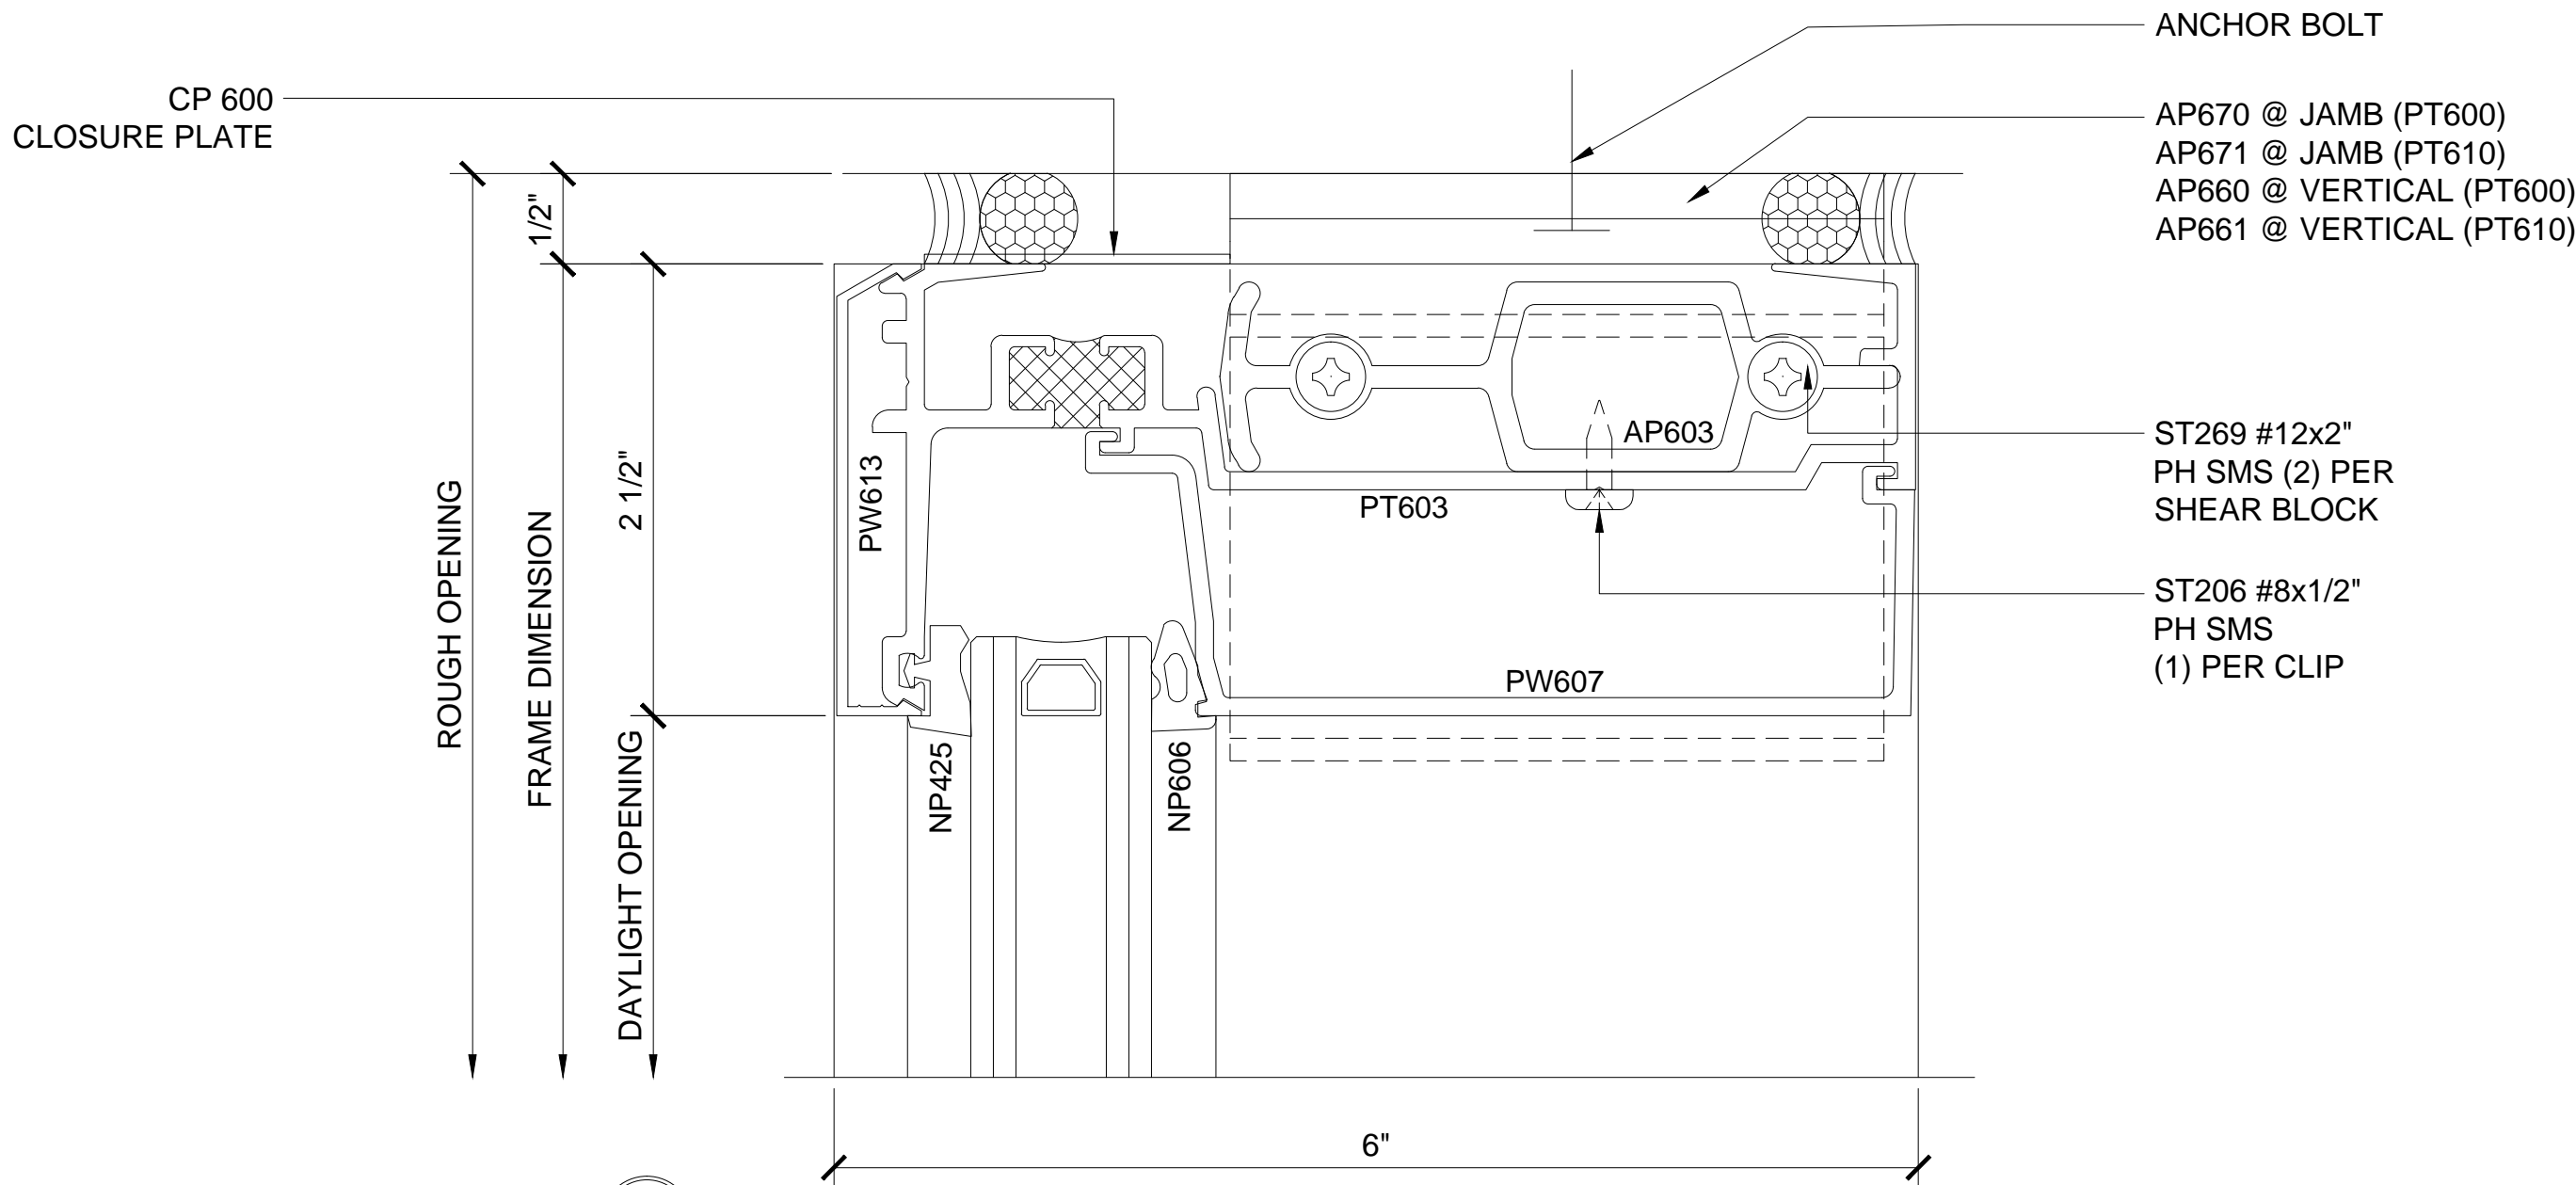

HEAD SECTION 1

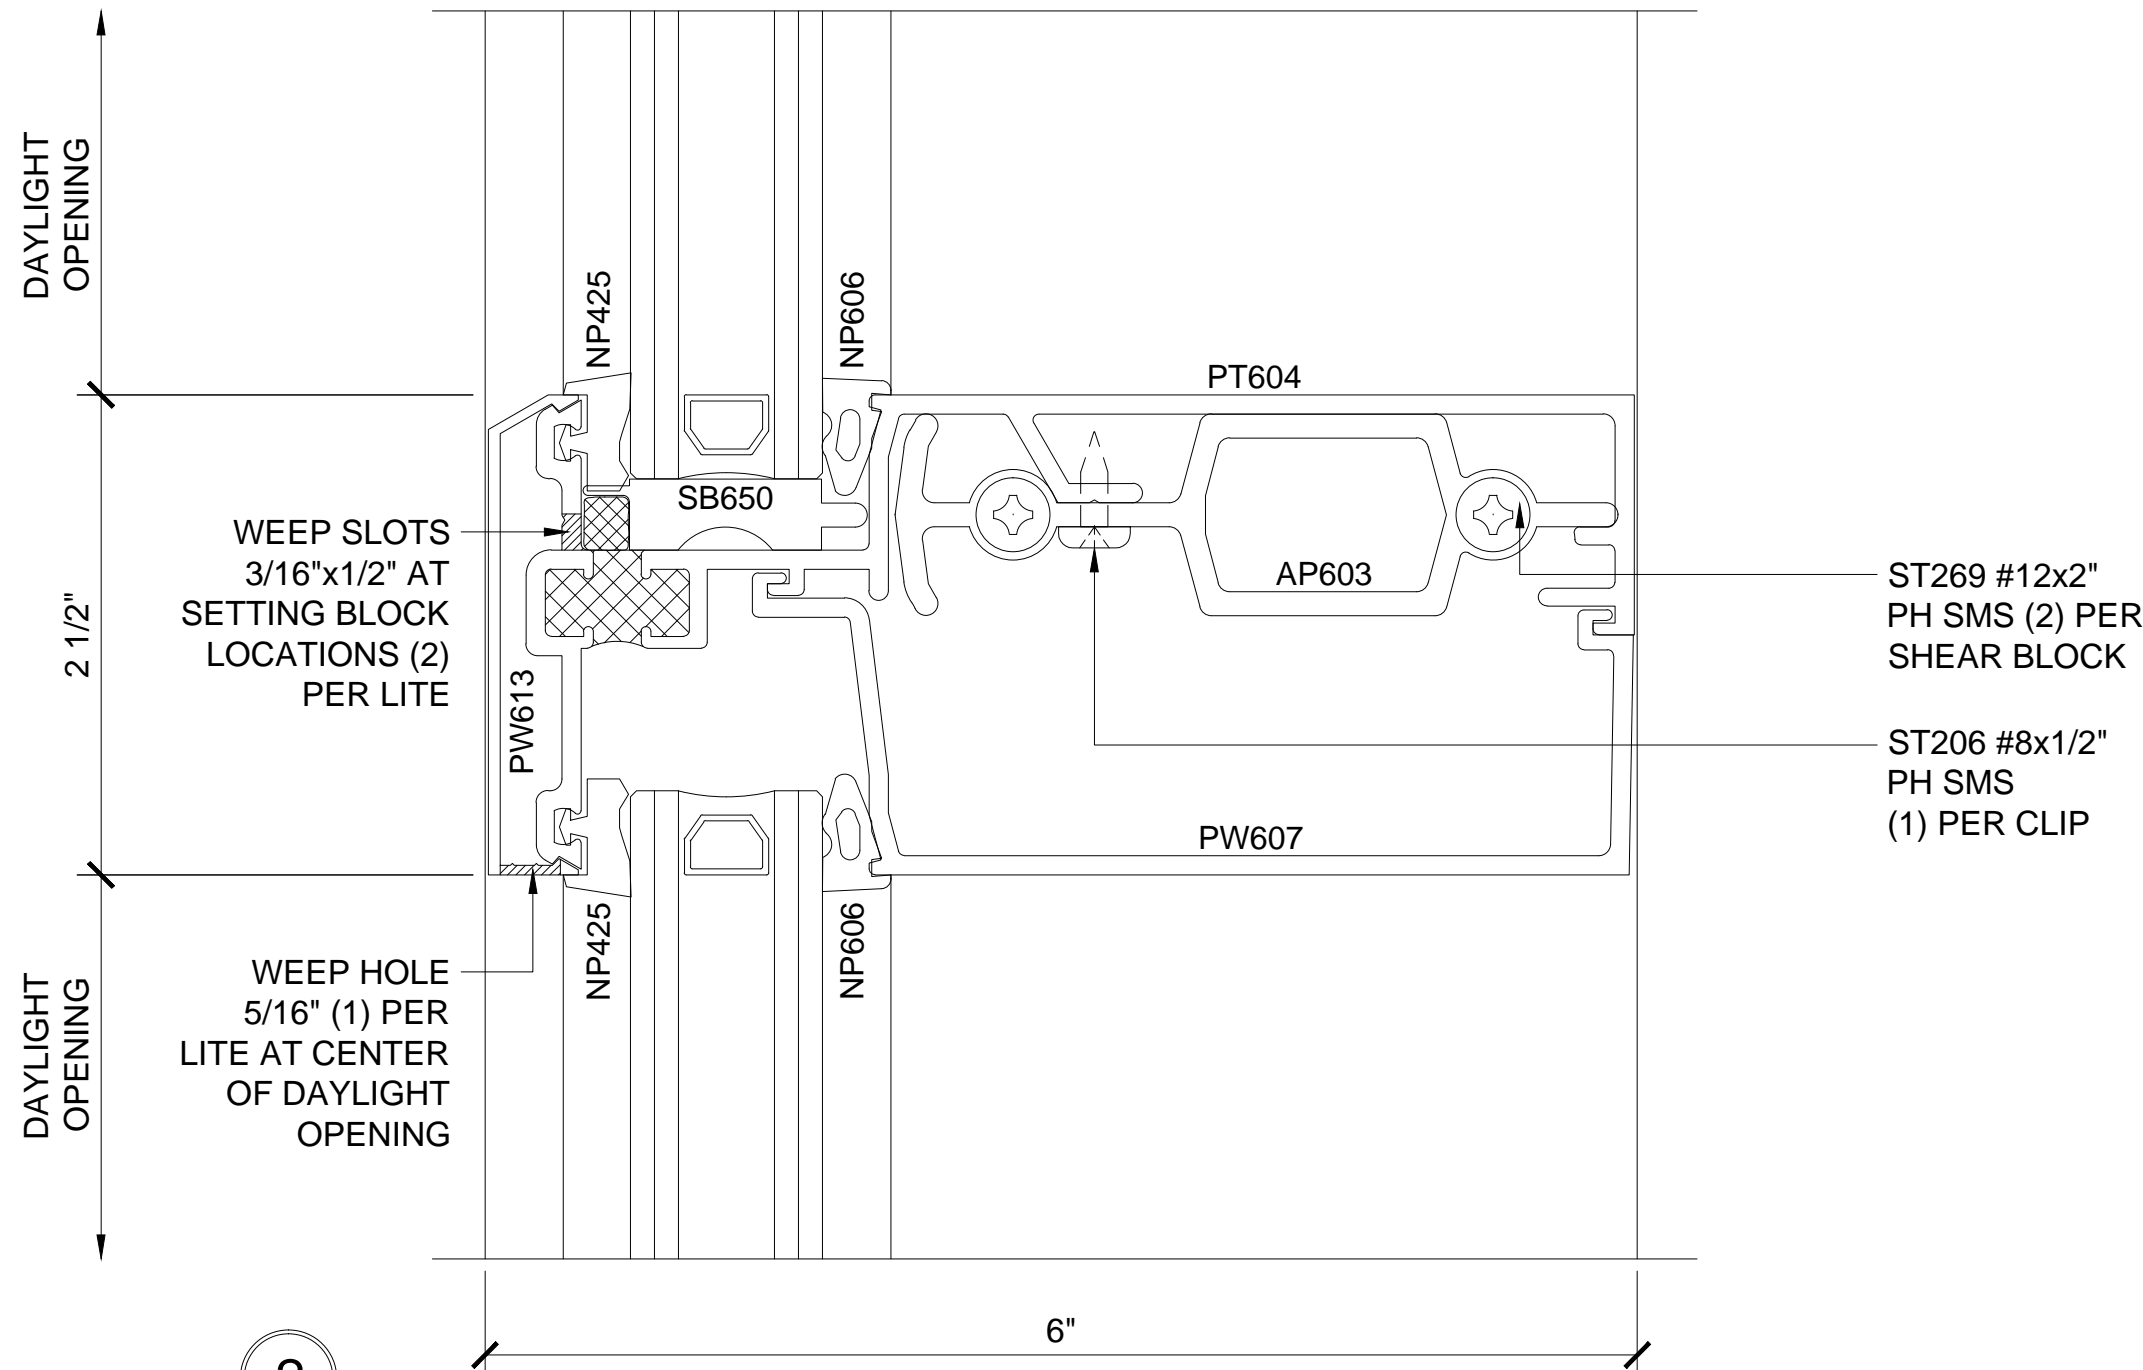

INT. HOR. SECTION 2

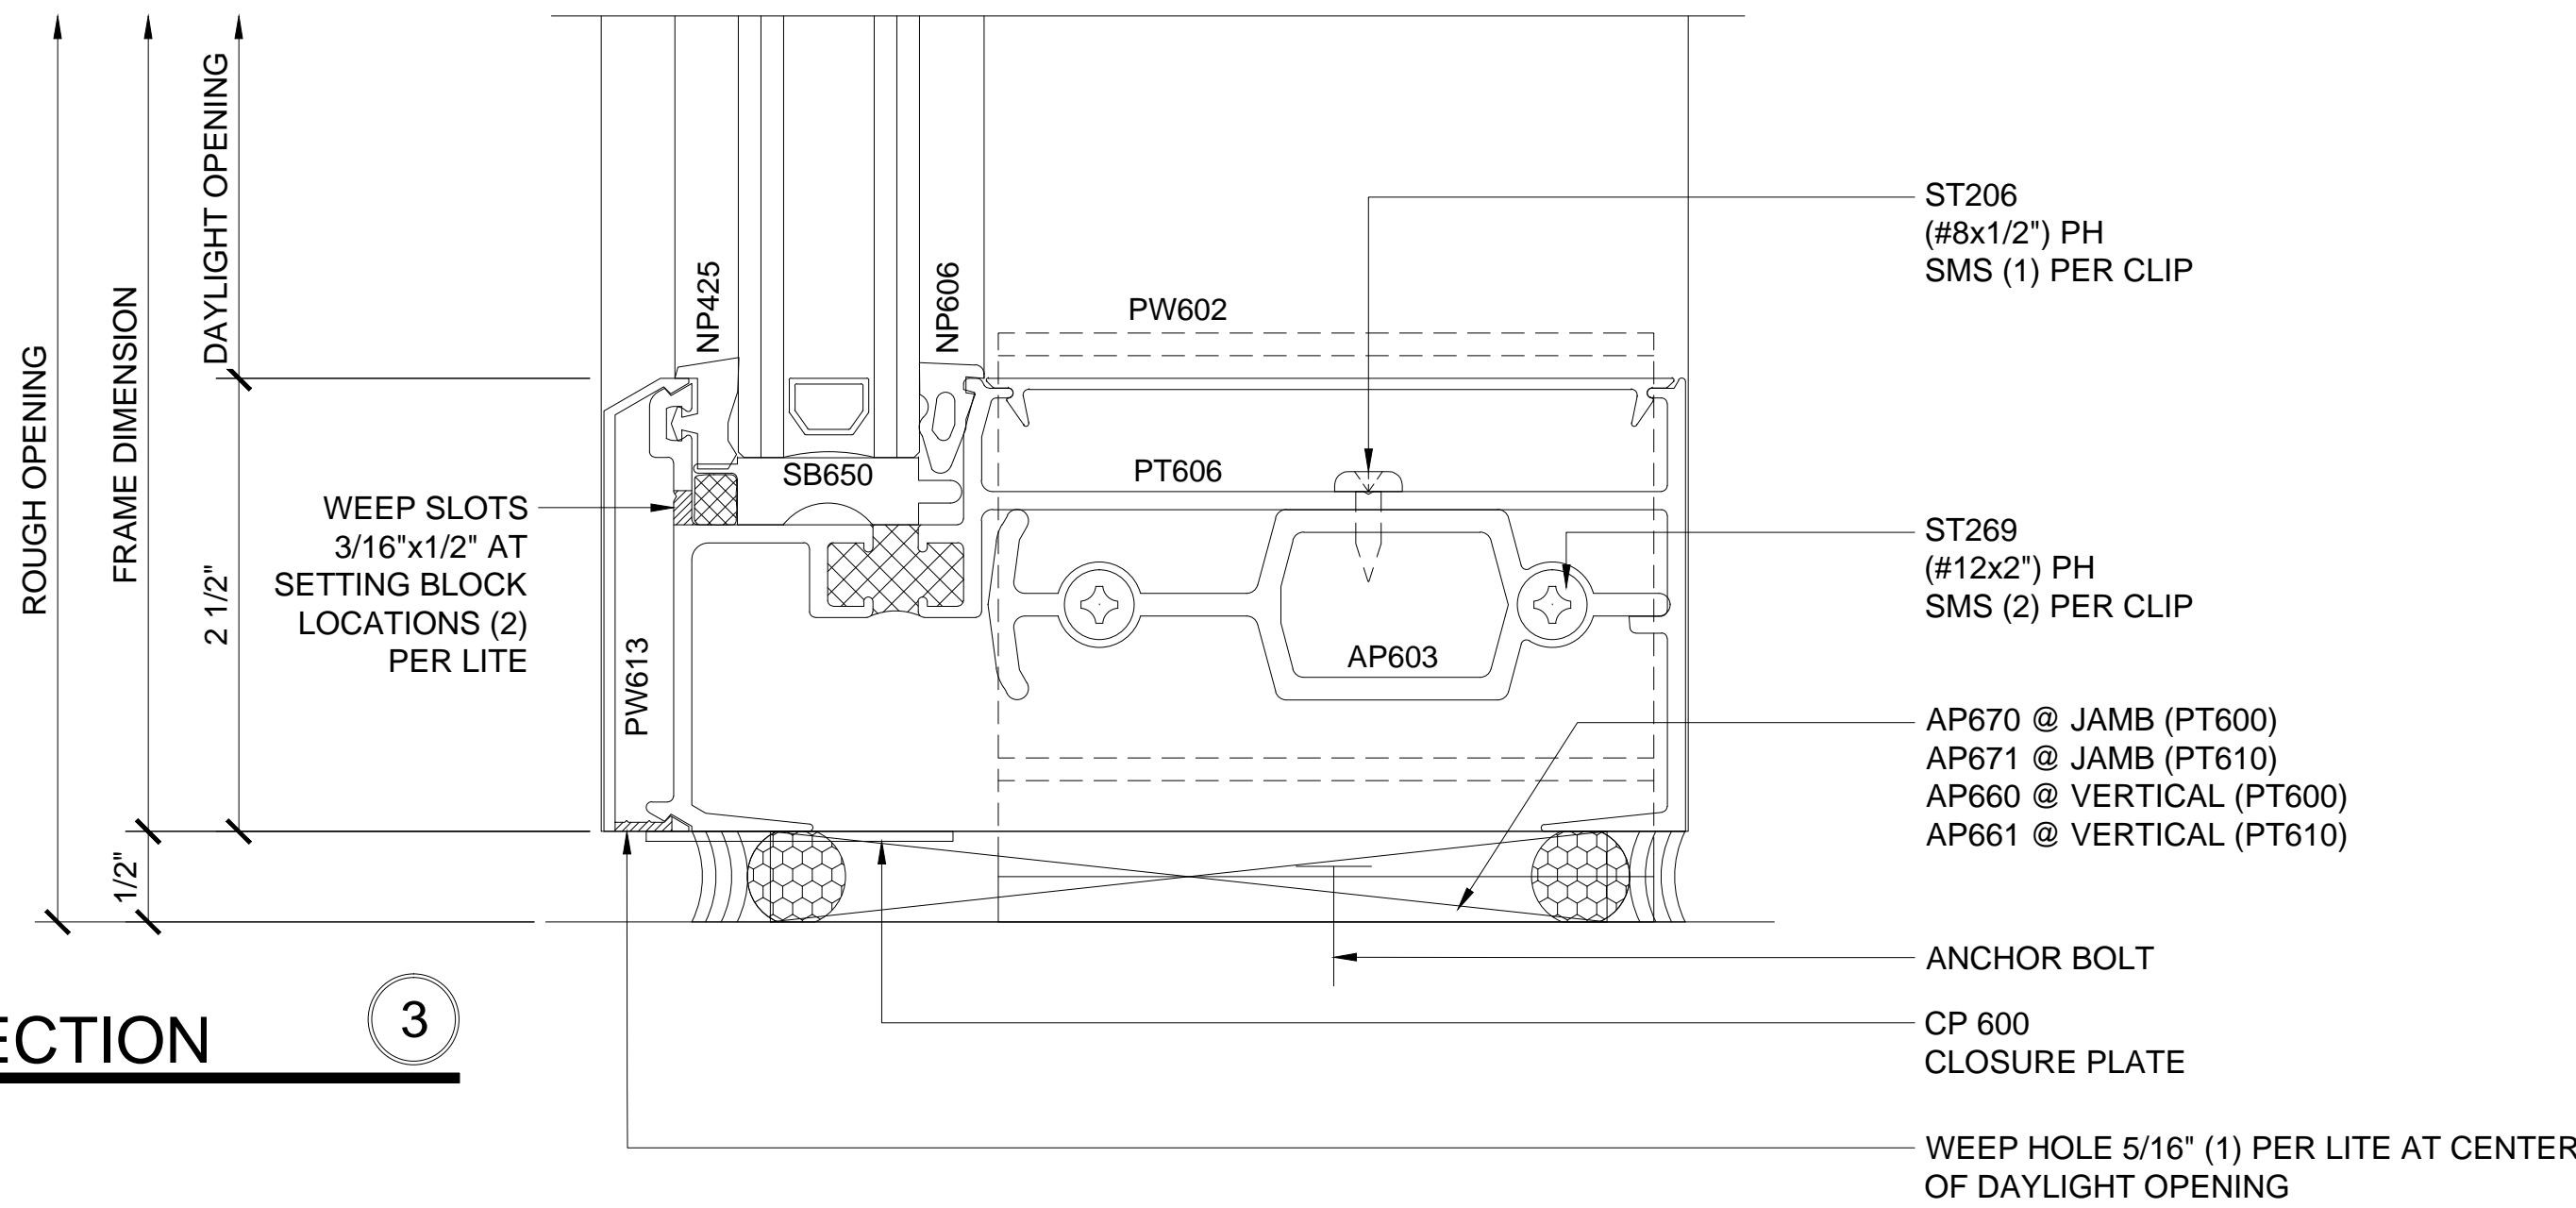

SILL SECTION 3

CURTAIN WALL SERIES 4250T DETAILS

HORIZONTAL MULLIONS FOR 1" GLAZING

Revisions By:

C.R. LAURENCE CO. ARCHITECTURAL PRODUCTS  
2503 E. Vernon Avenue, Los Angeles, CA 90058-1897  
PH (800)-421-6144 FX: 800-587-7301 www.crlaurence.com

Discription:

CRL - US ALUMINUM  
CURTAIN WALLS  
THERMAL  
SERIES 4250TT

Drawn By: RP

Date: 01/29/2015


Scale: AS NOTED

File Name:

CURTAIN WALL - SERIES 4250TT.DWG


Sheet

1.02

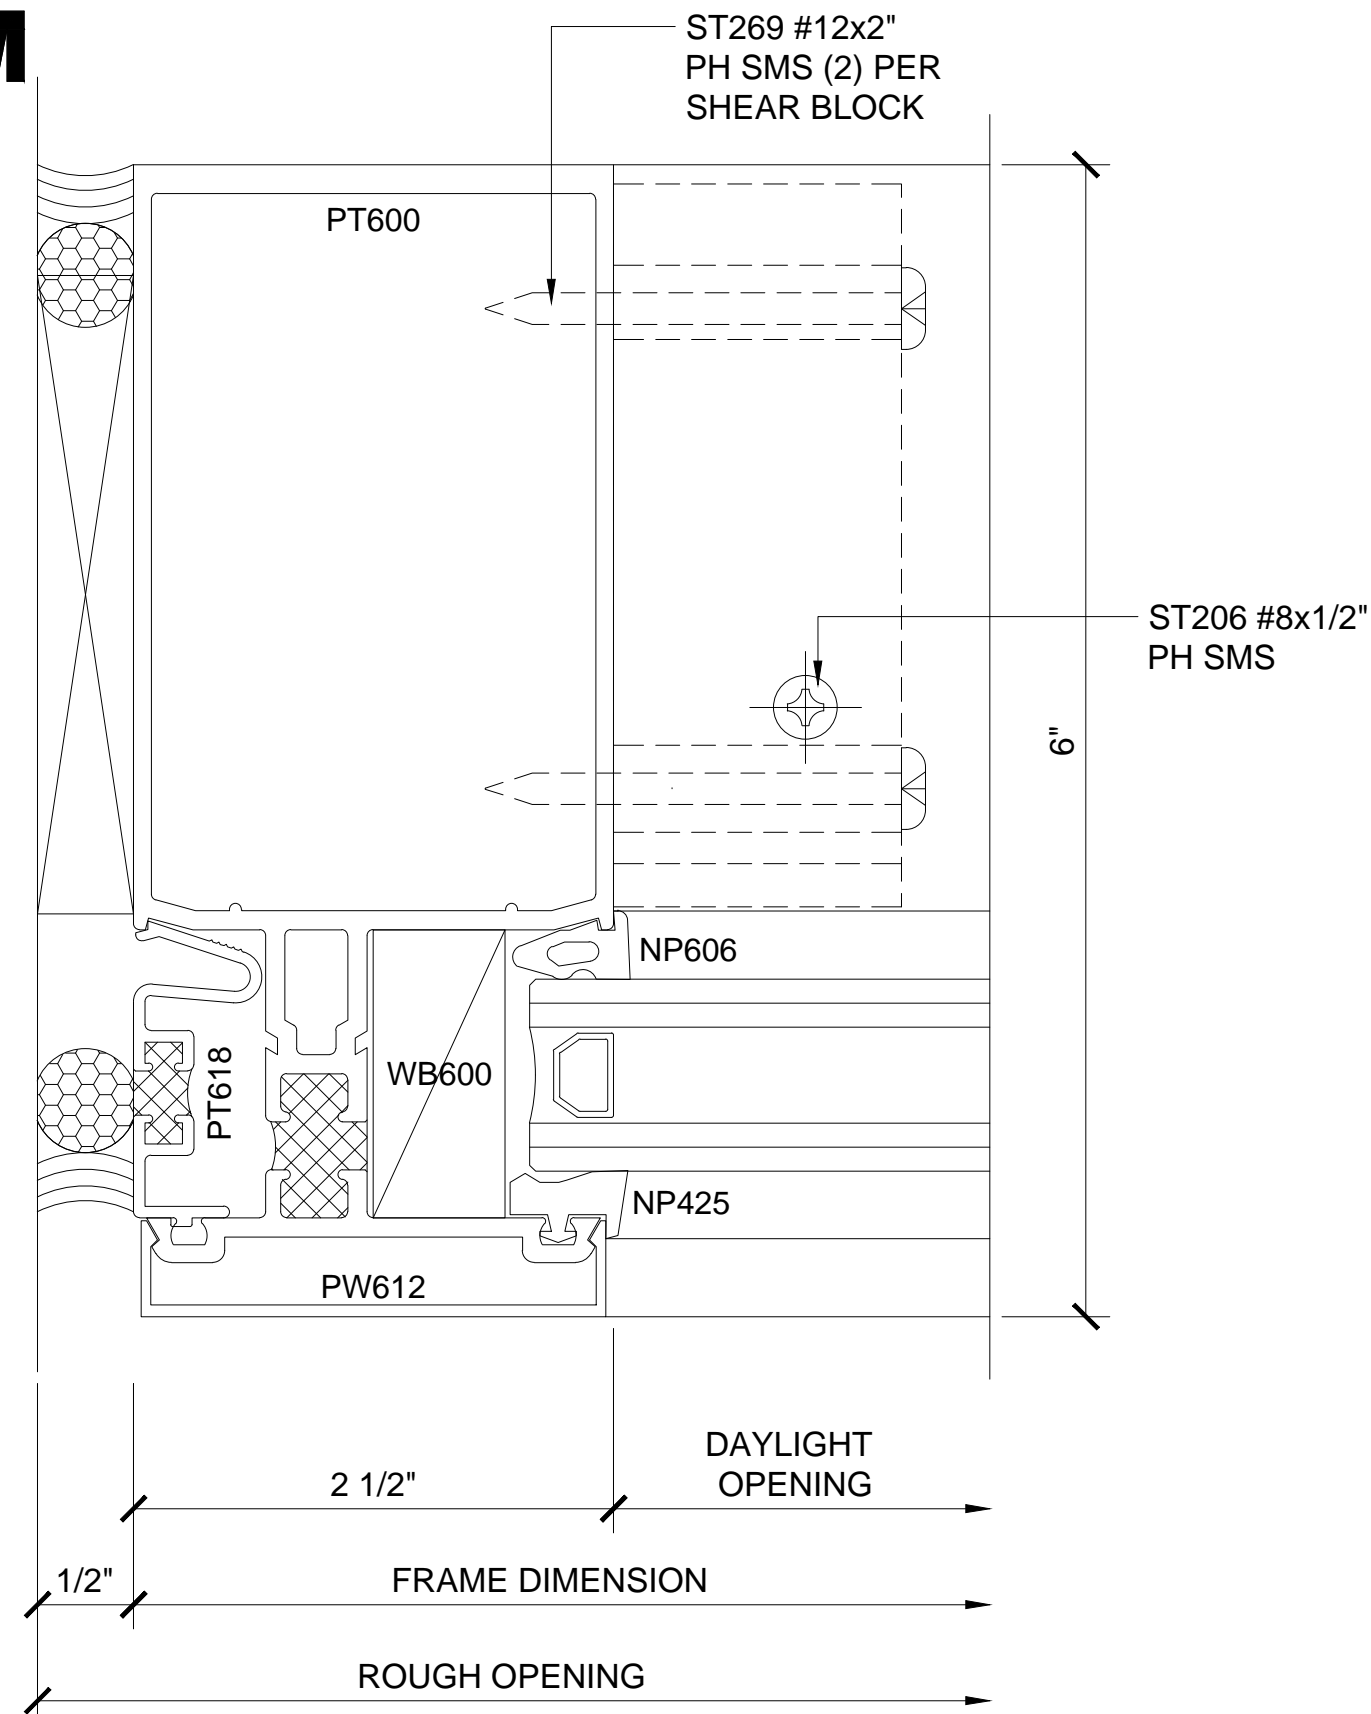


JAMB SECTION

4

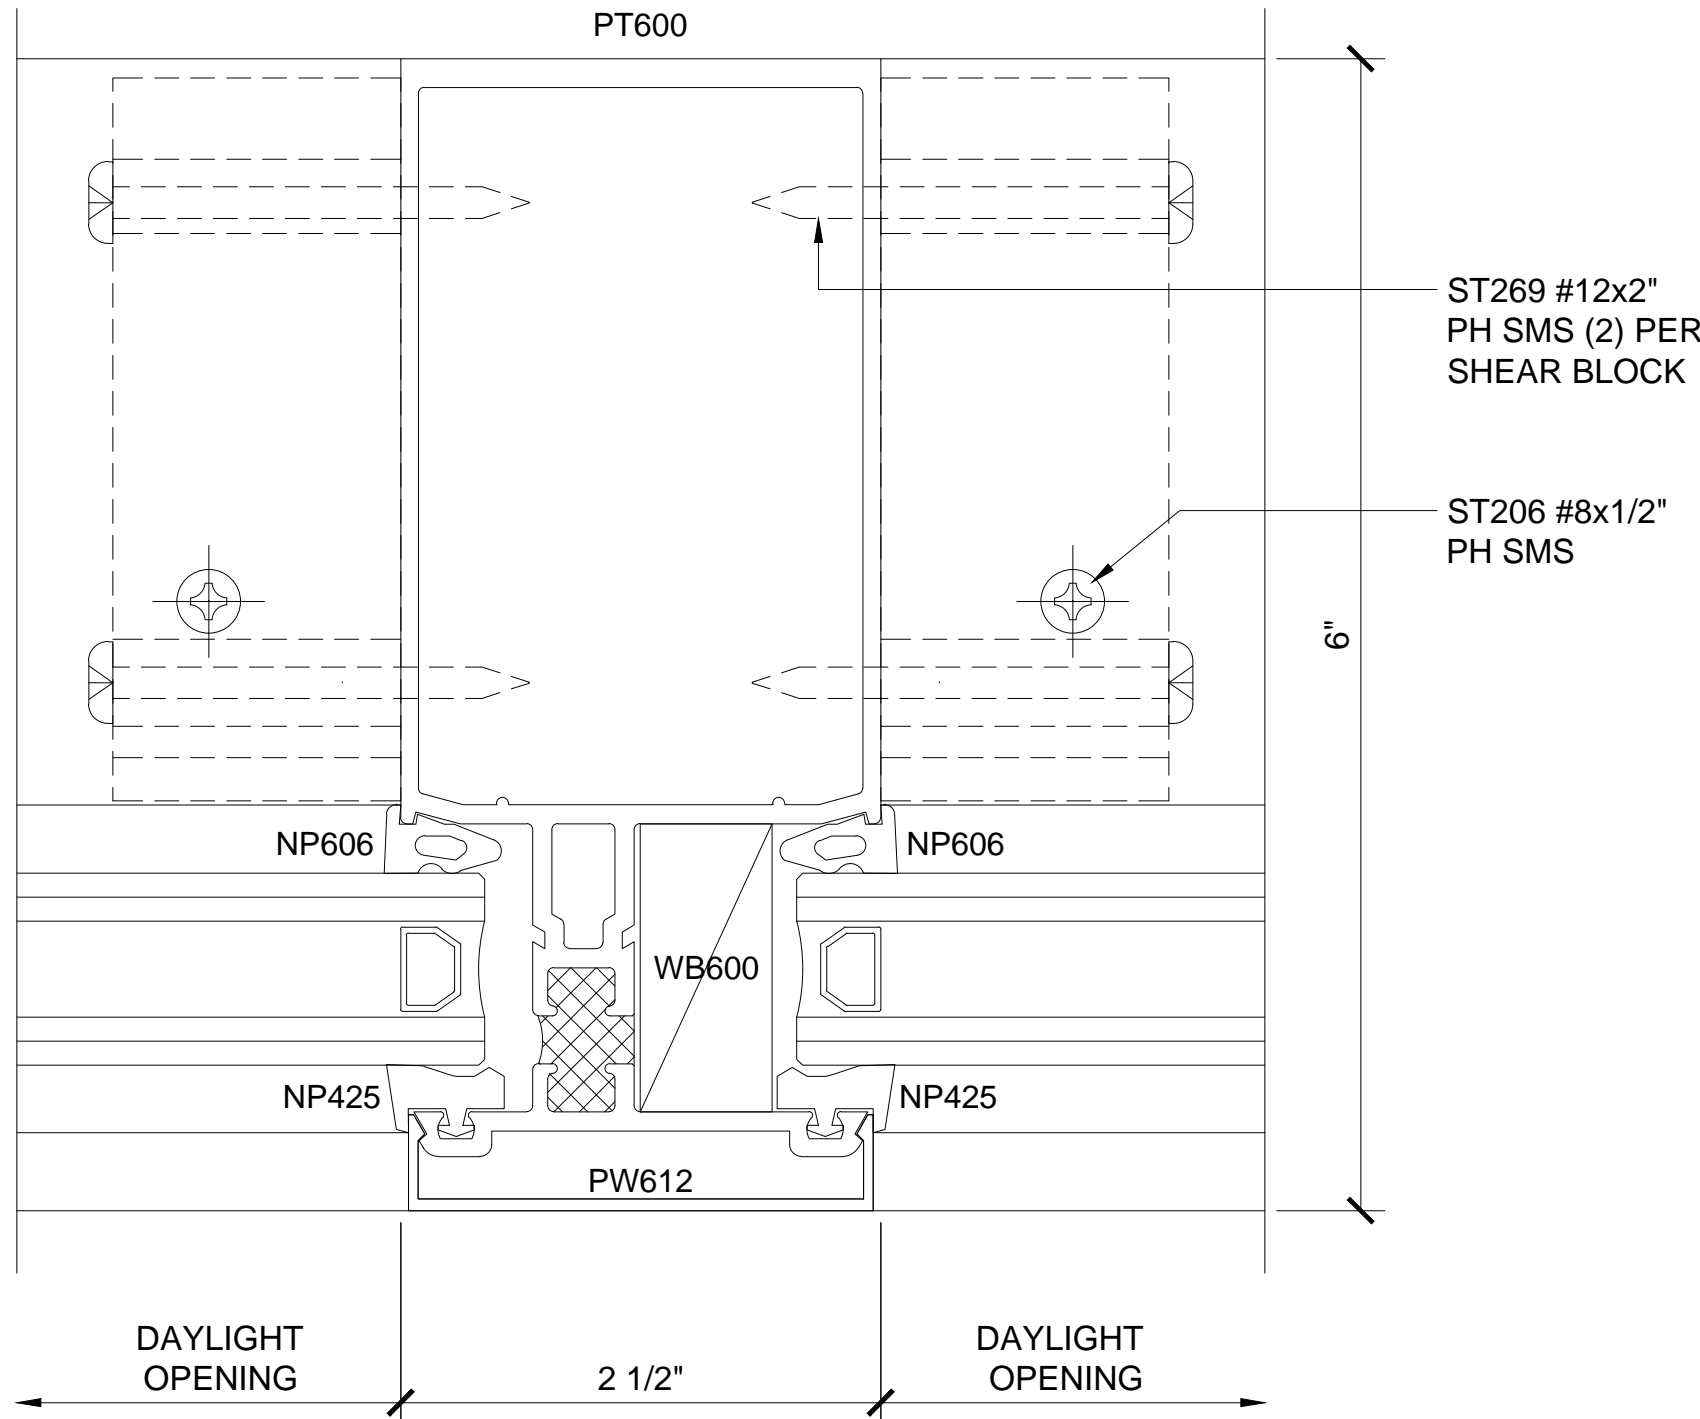


INT. VERTICAL PLAN

6

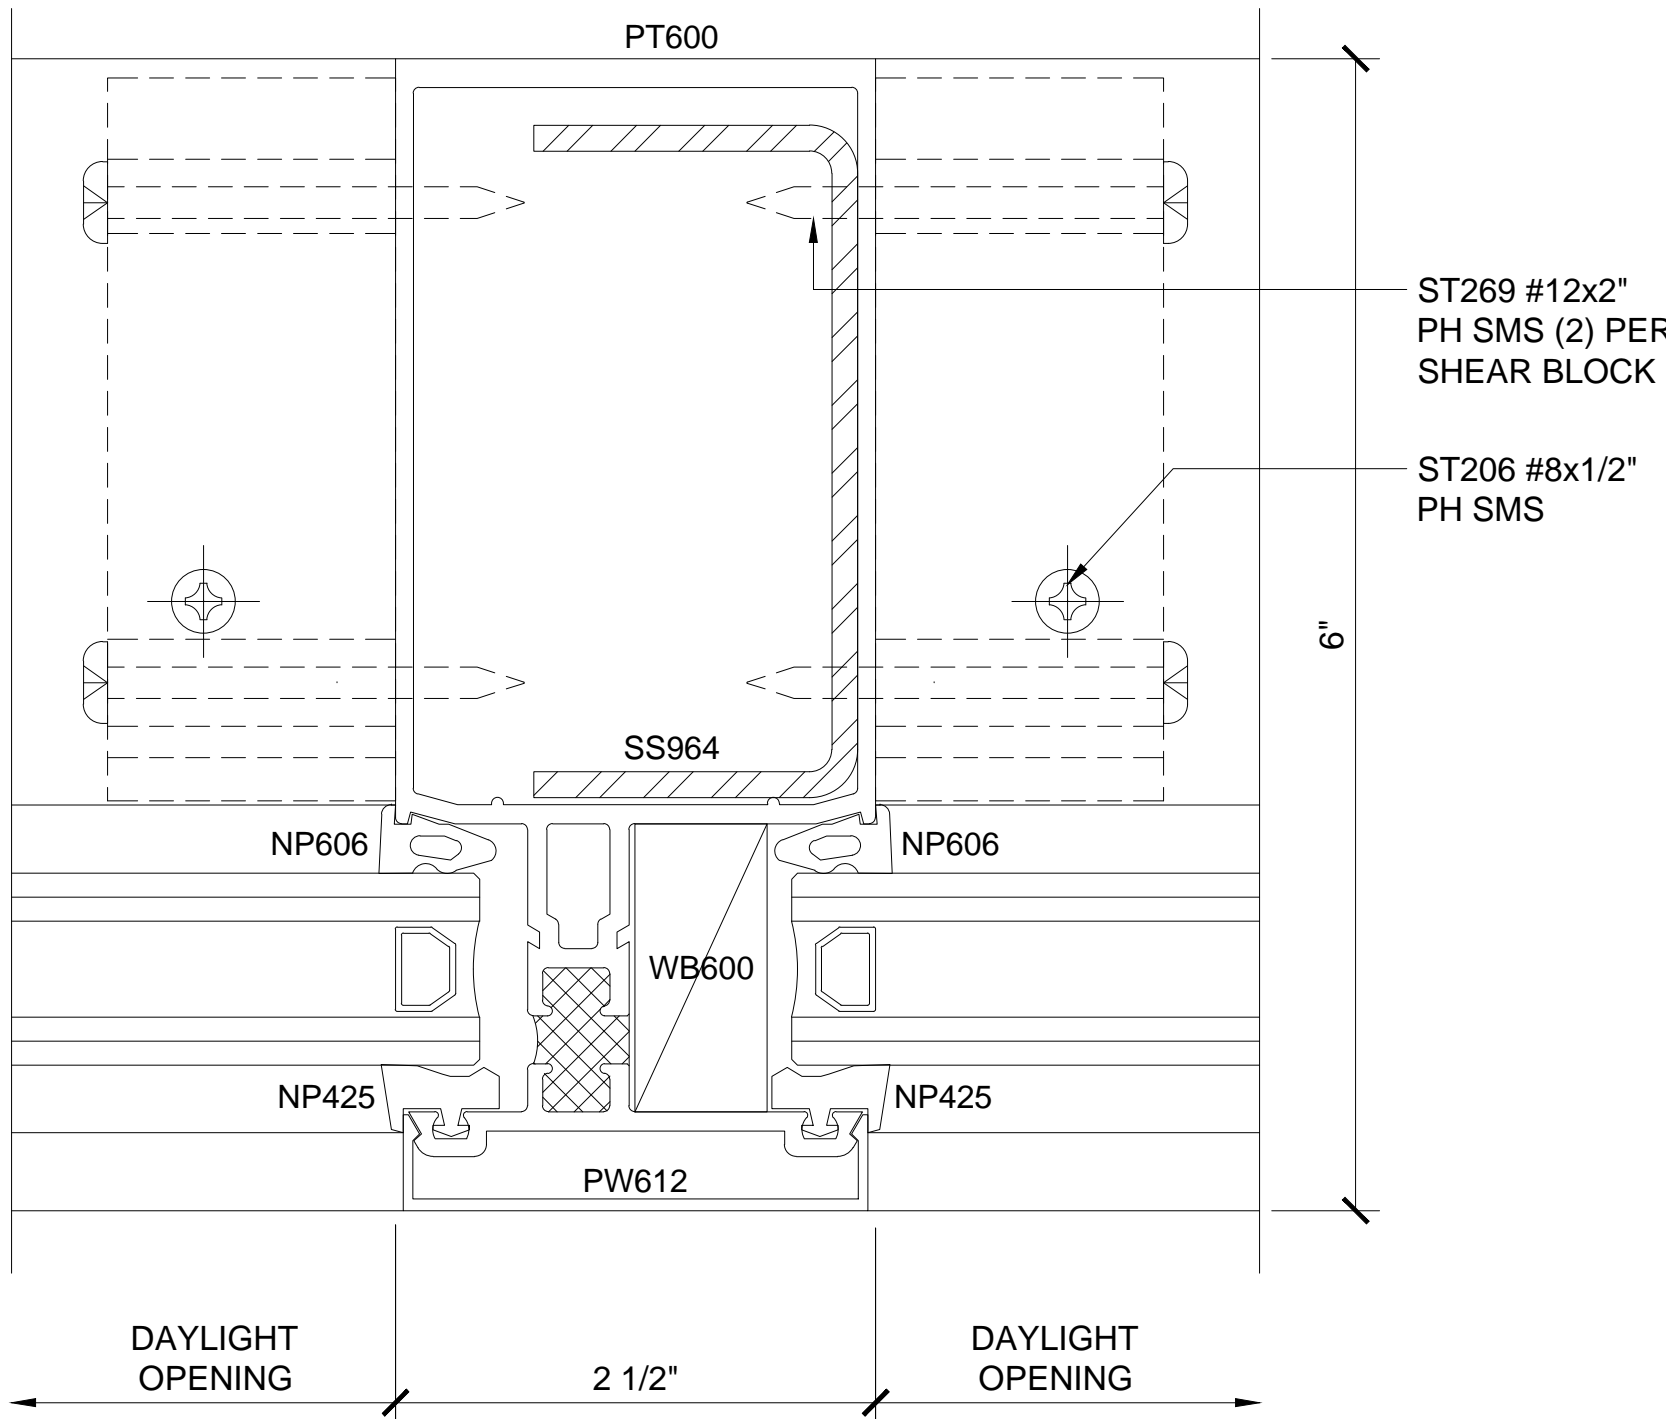


INT. VERTICAL PLAN W/ ST'L STIFF

8

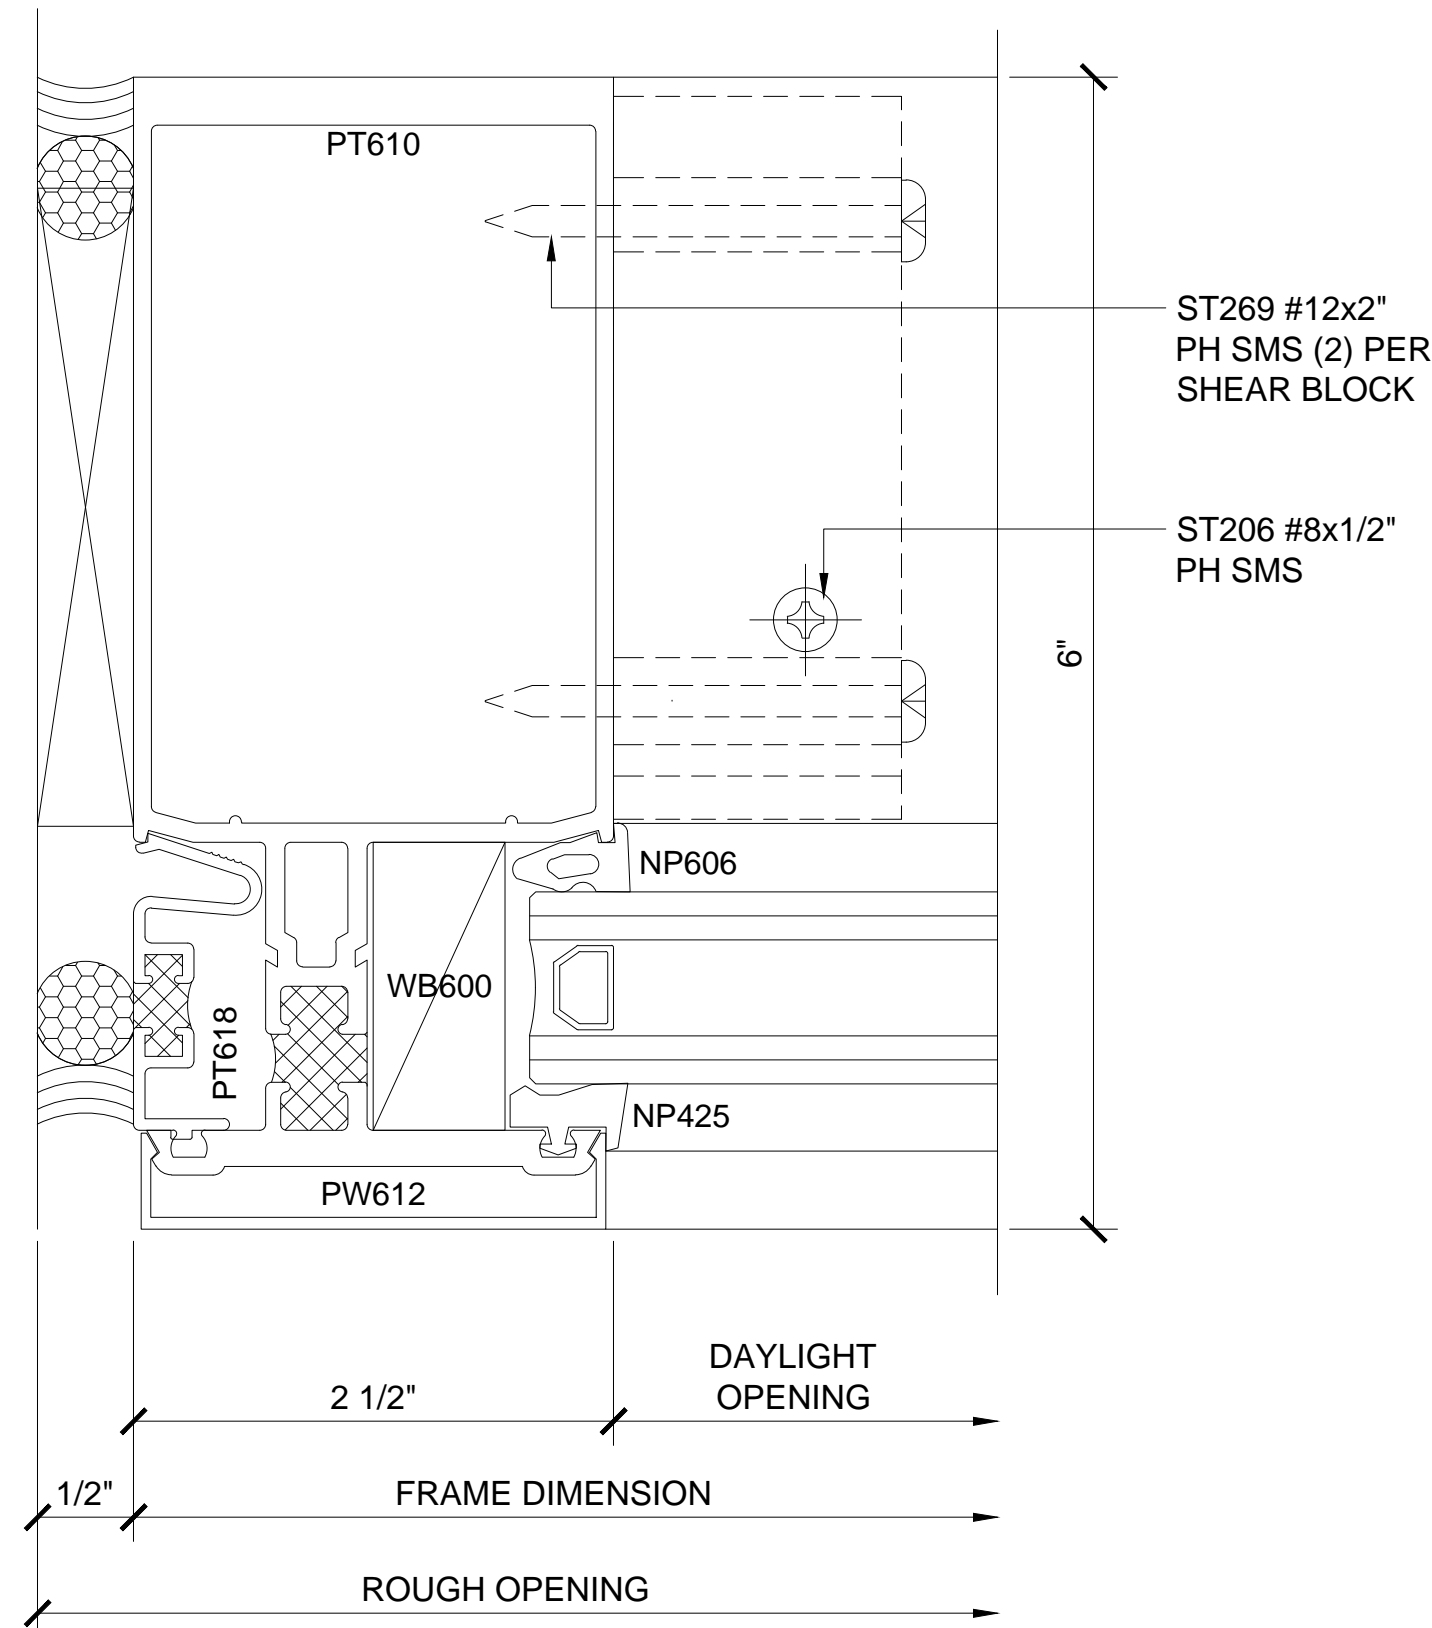

HEAVY WALL JAMB SECTION

5

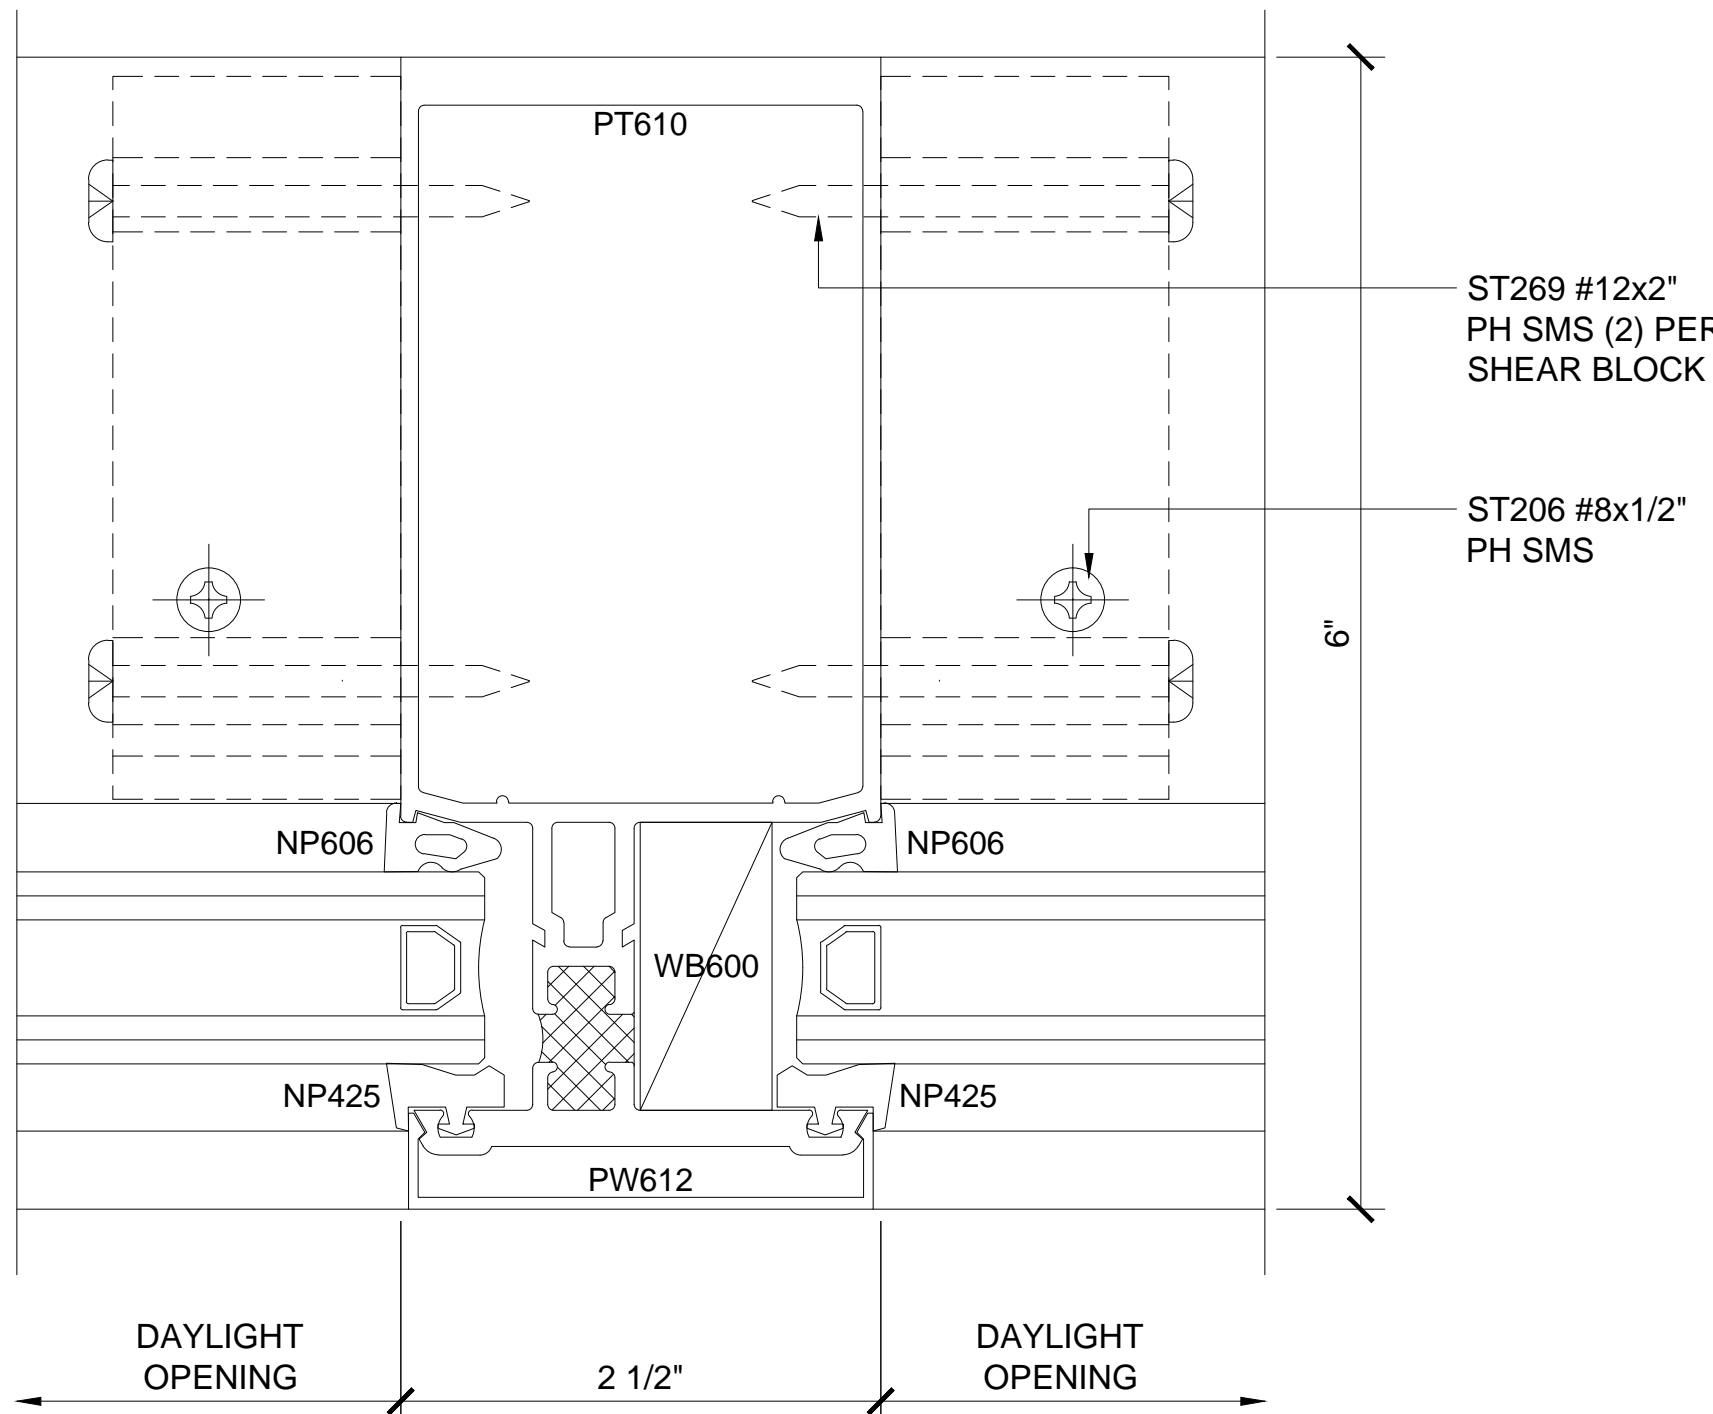

INT. HEAVY WALL VERTICAL PLAN

7

CURTAIN WALL SERIES 4250T DETAILS

VERTICAL MULLIONS FOR 1" GLAZING

Revisions By:


CRL<sup>®</sup>  
US ALUMINUM

C.R. LAURENCE CO. ARCHITECTURAL PRODUCTS  
2503 E. Vernon Avenue, Los Angeles, CA 90058-1897  
PH (800)-421-6144 FX: 800-587-7301 www.crlaurence.com


Discription:  
CRL - US ALUMINUM  
CURTAIN WALLS  
THERMAL  
SERIES 4250TT

Drawn By: RP  
Date: 01/29/2015  
Scale: AS NOTED  
File Name:  
CURTAIN WALL - SERIES 4250TT.DWG  
Sheet

1.03

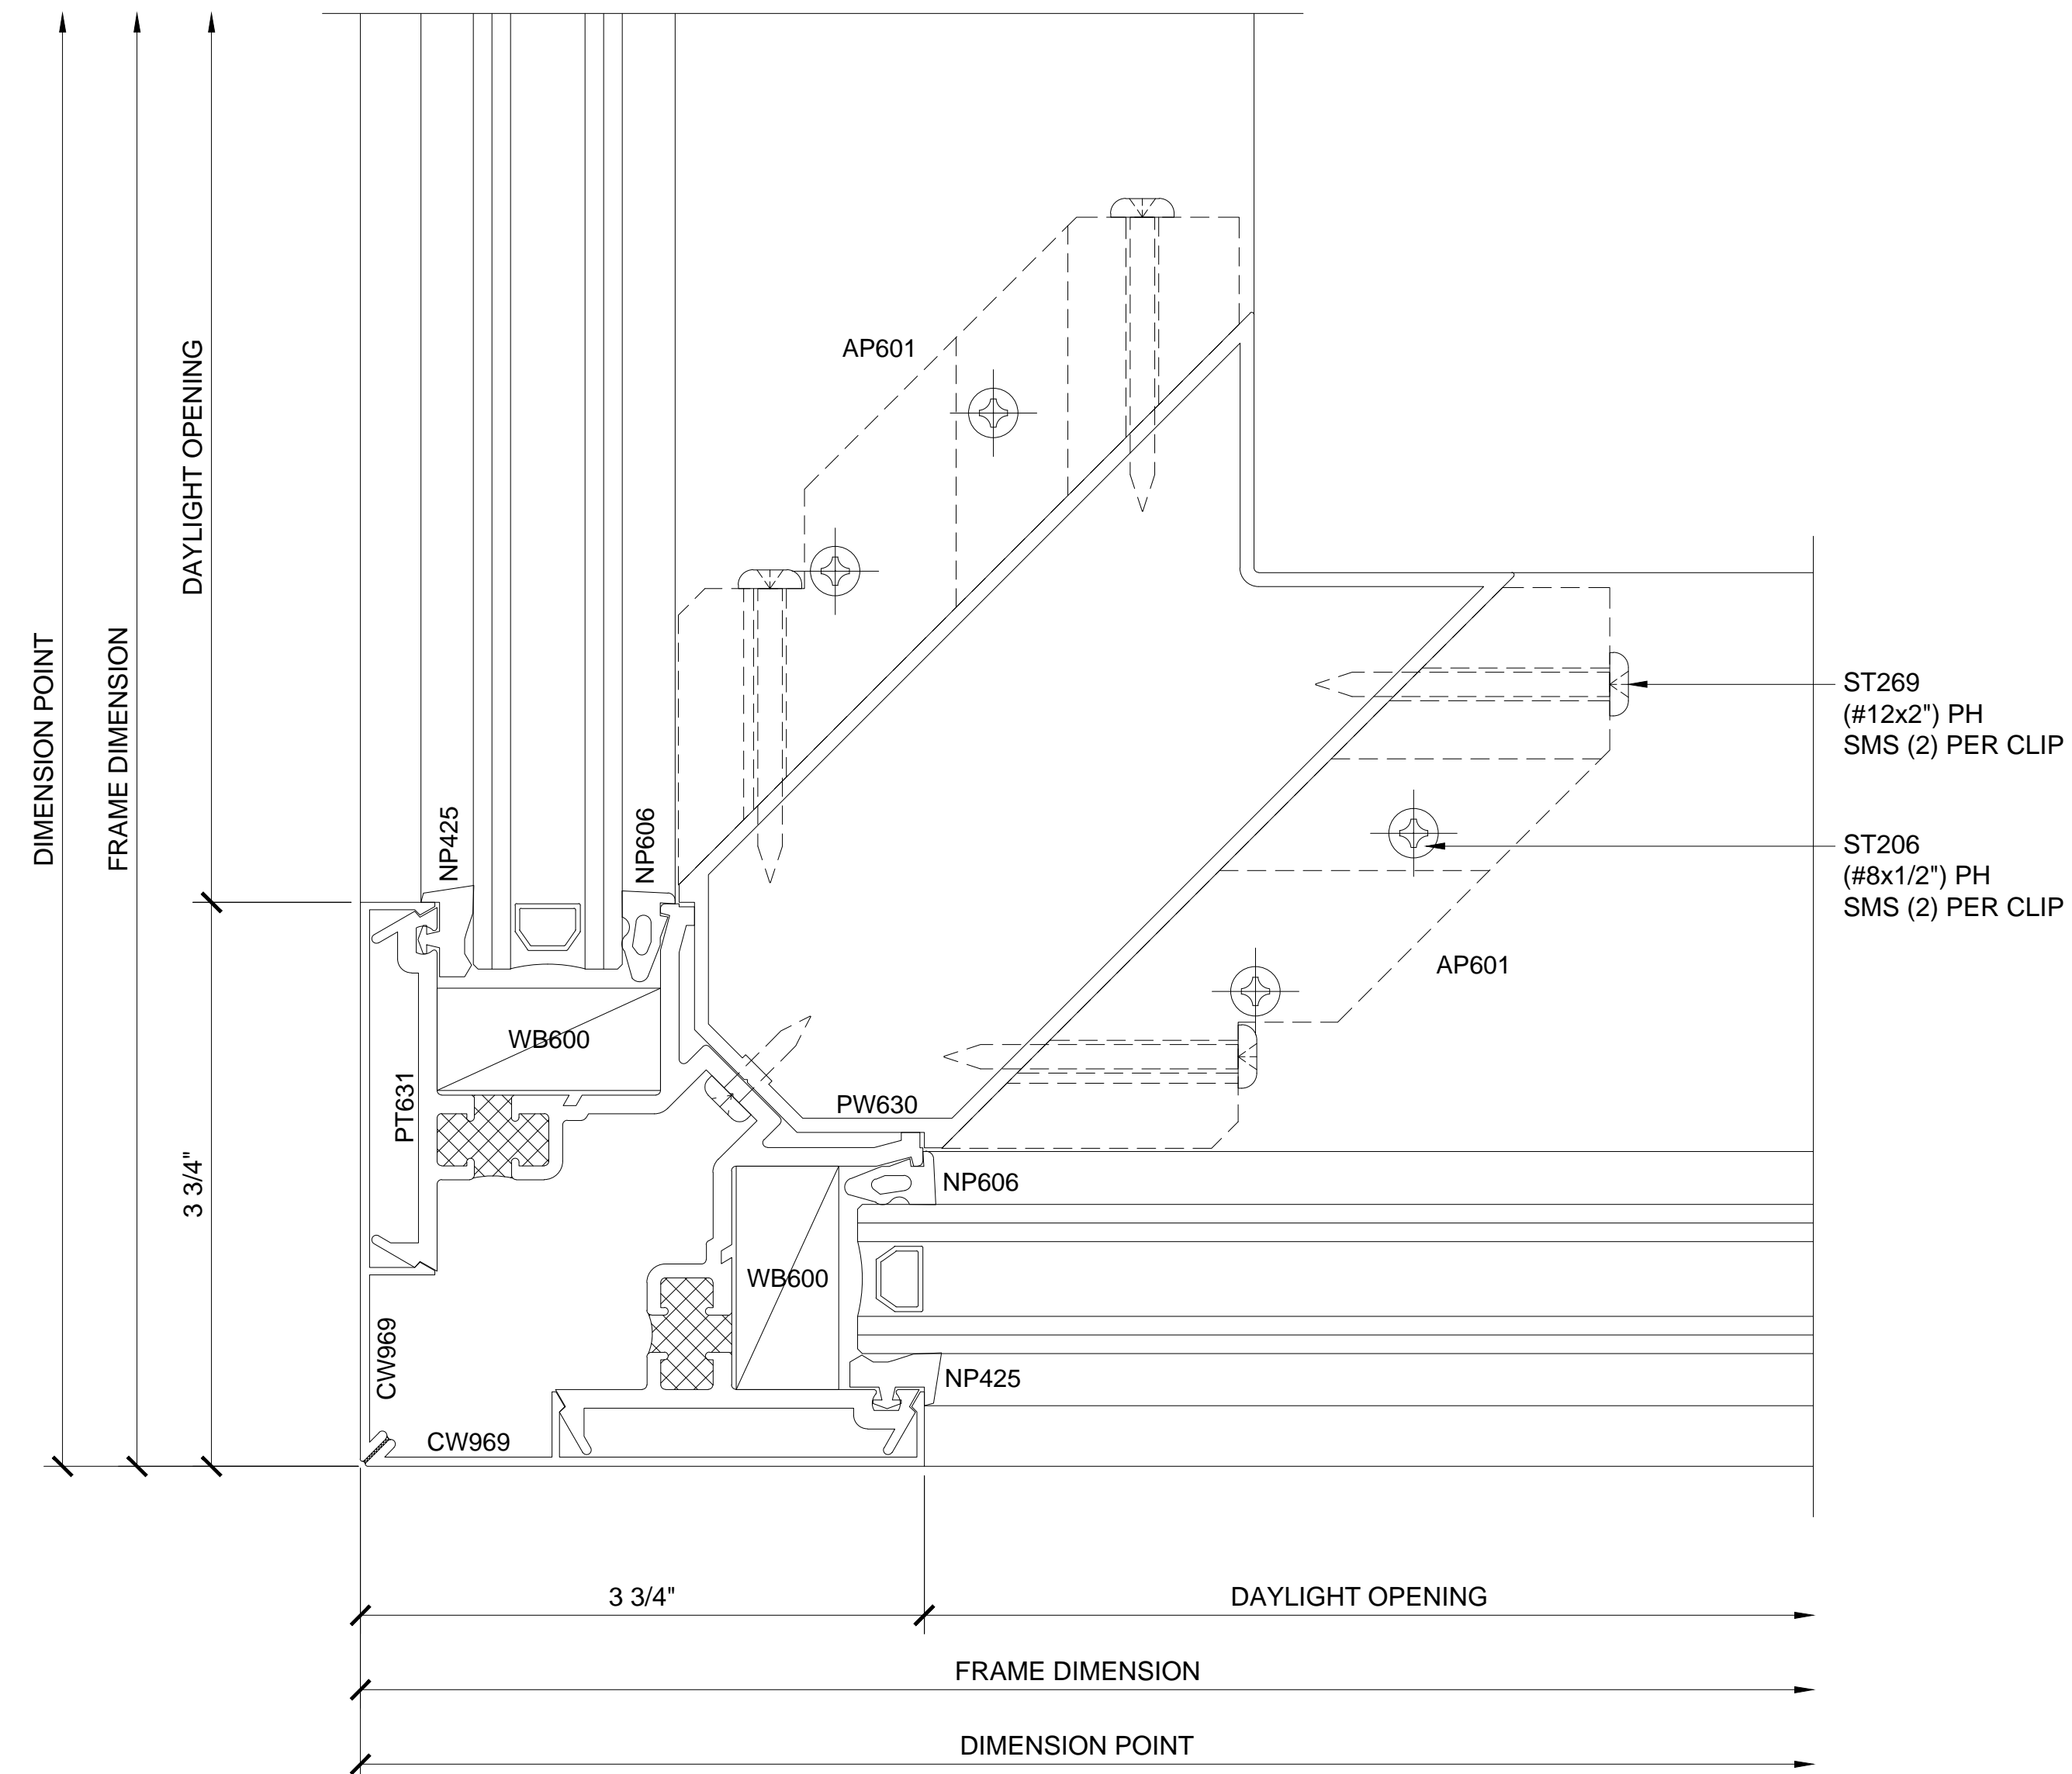







CORNER VERTICAL PLAN (9)

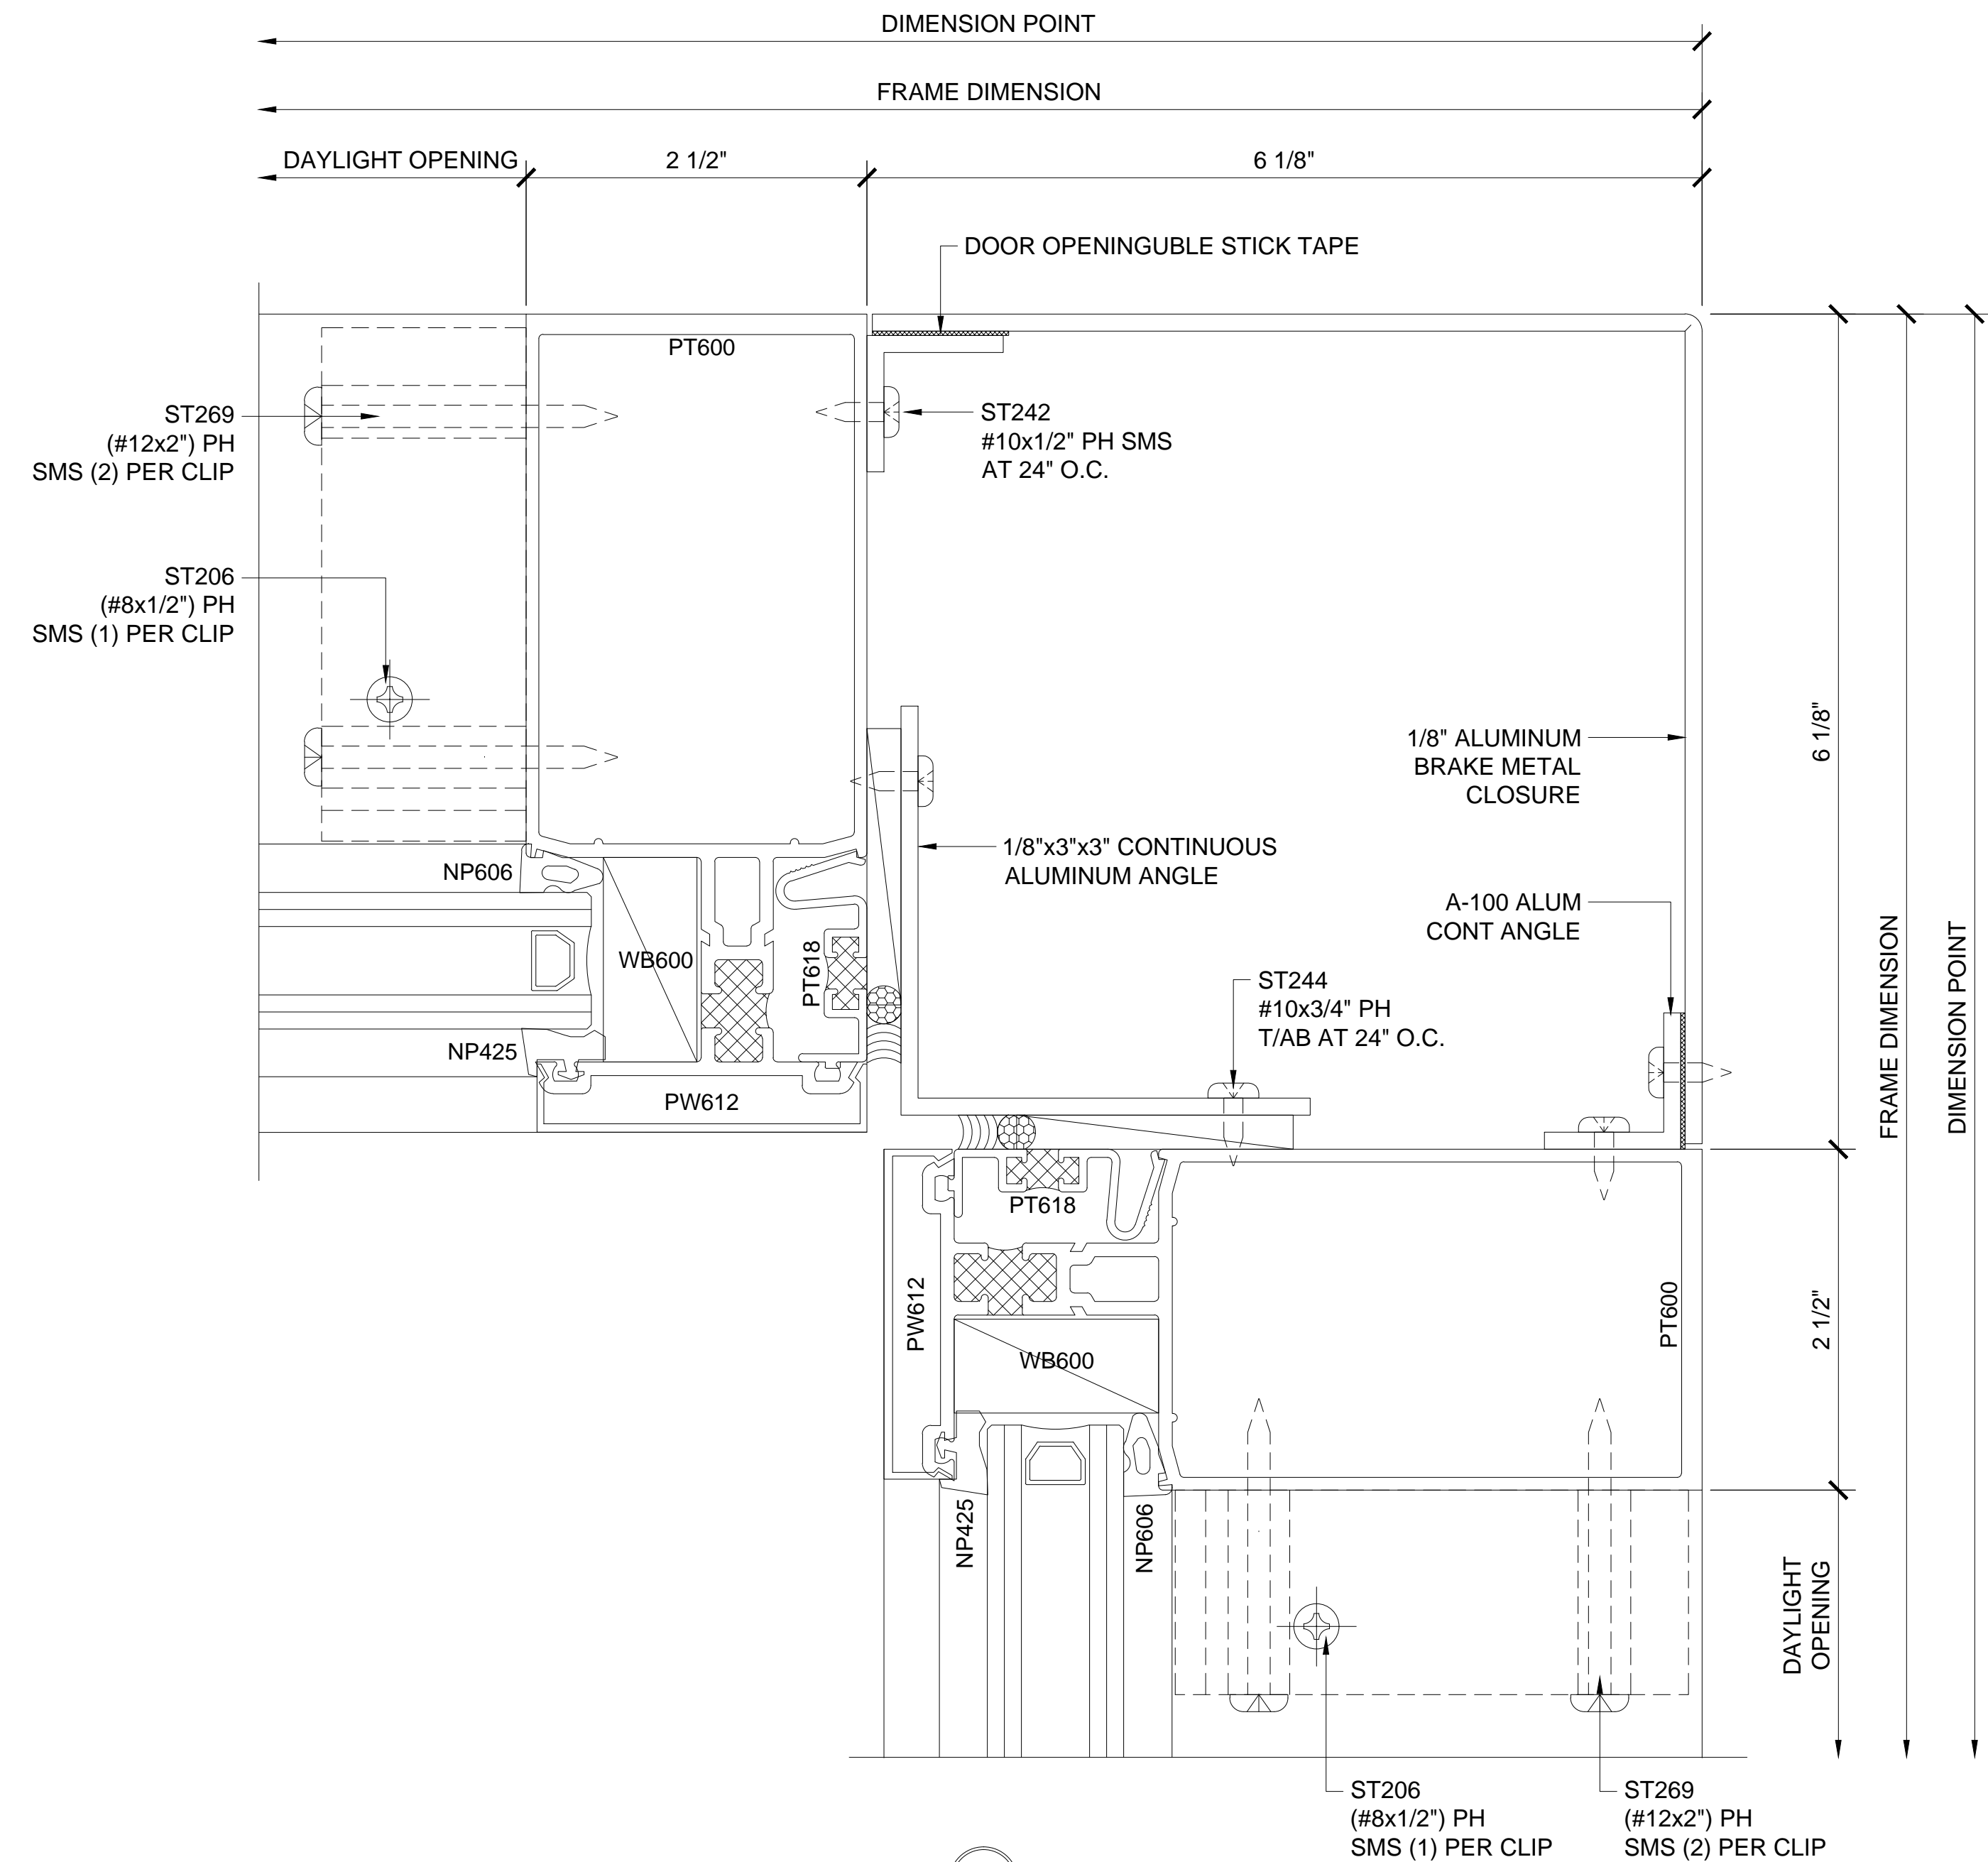

**CORNER VERTICAL PLAN** (10)

## CURTAIN WALL SERIES 4250T DETAILS

### 90°CORNER CONDITIONS FOR 1" GLAZING

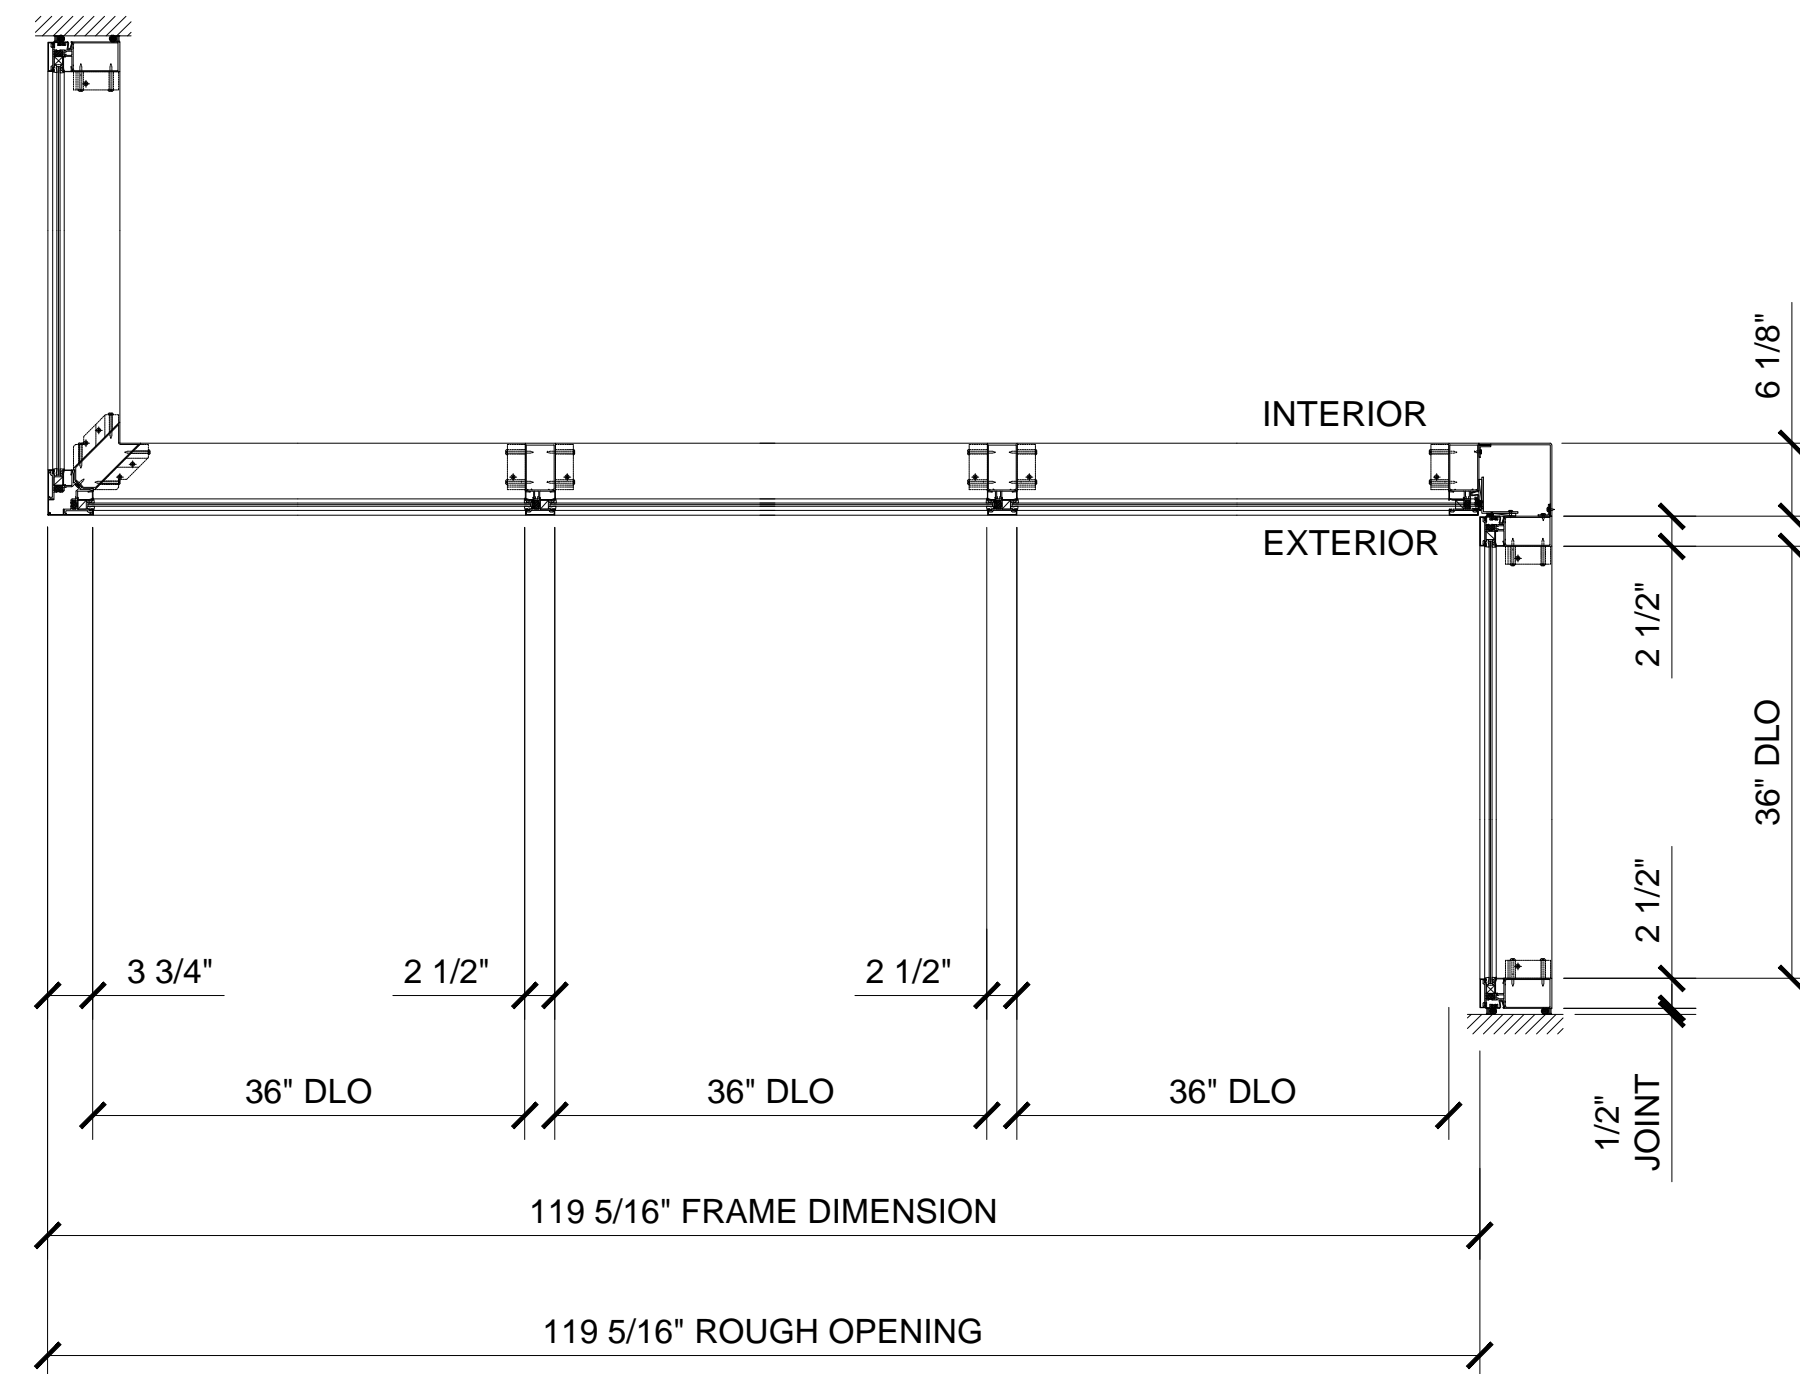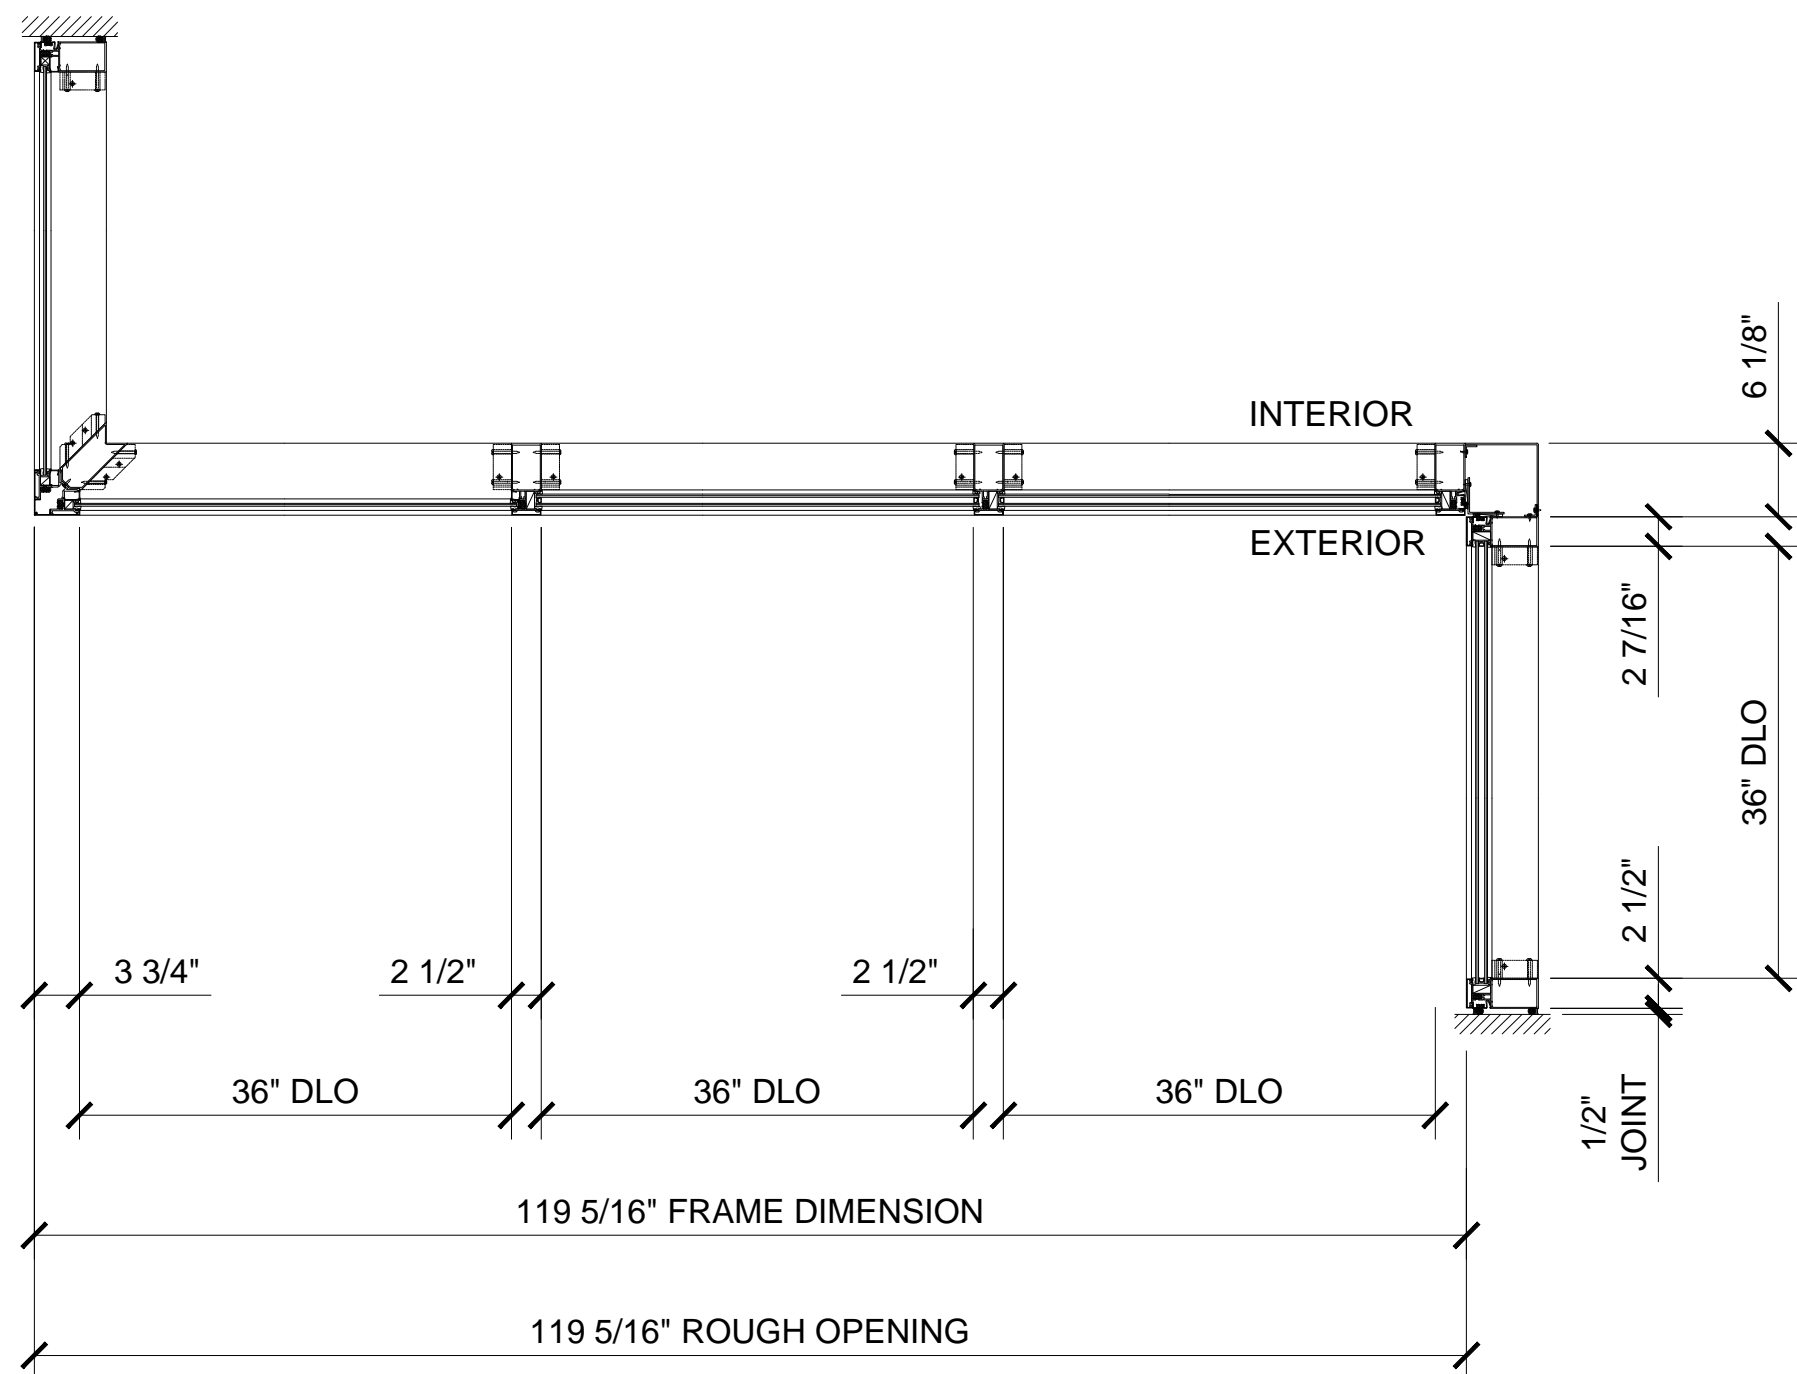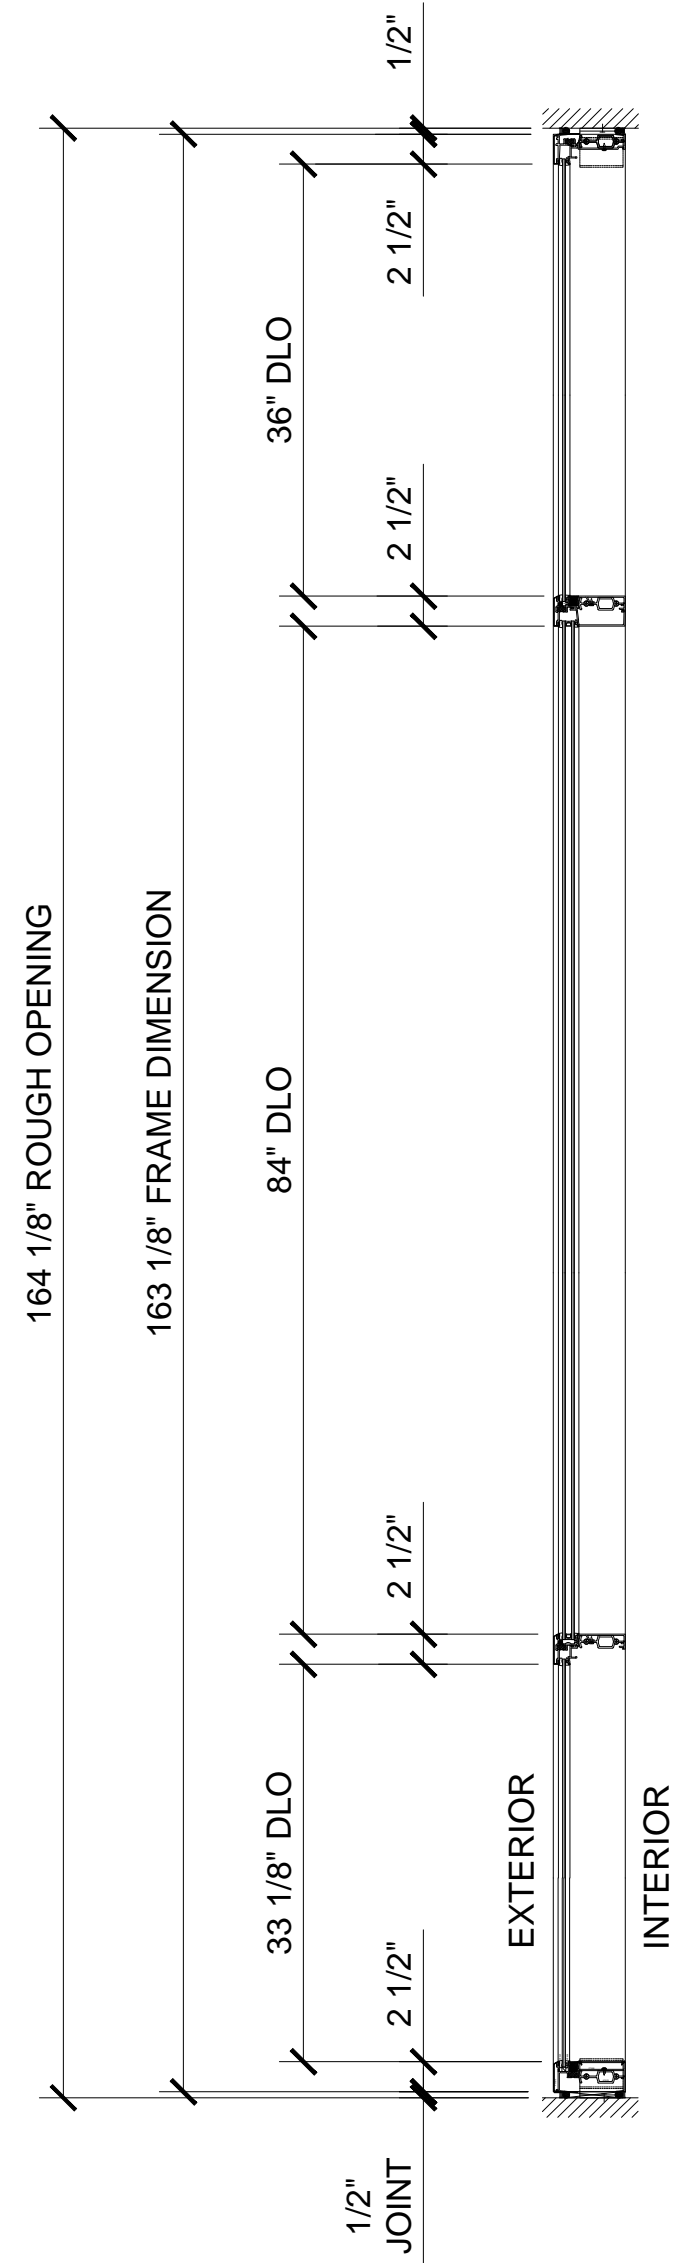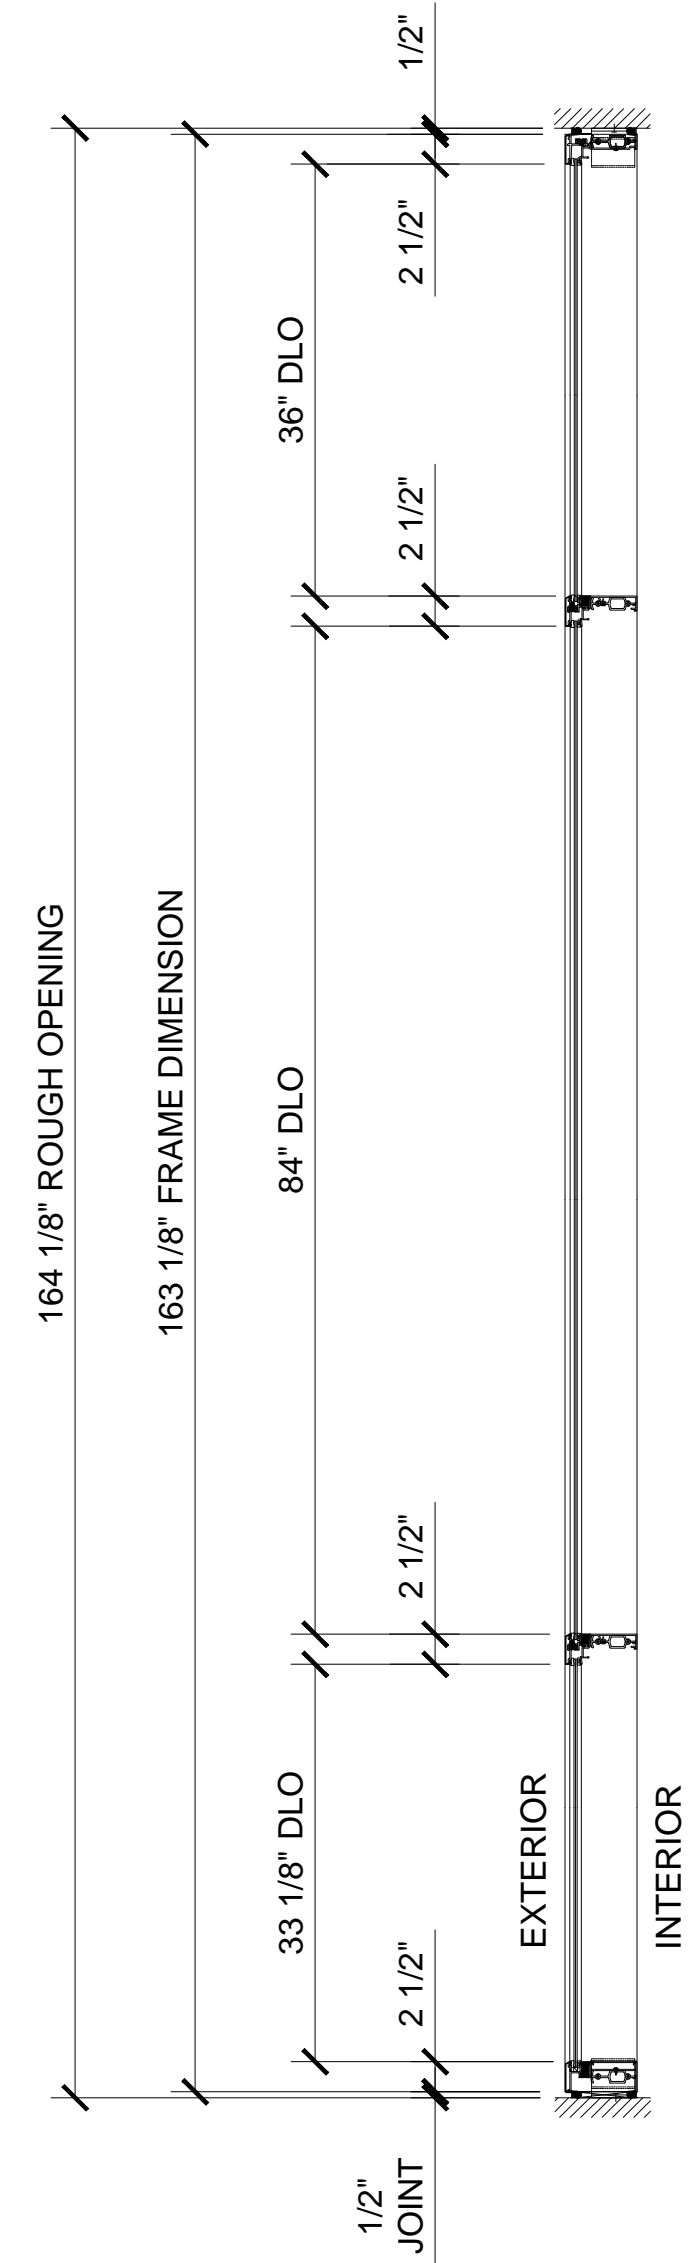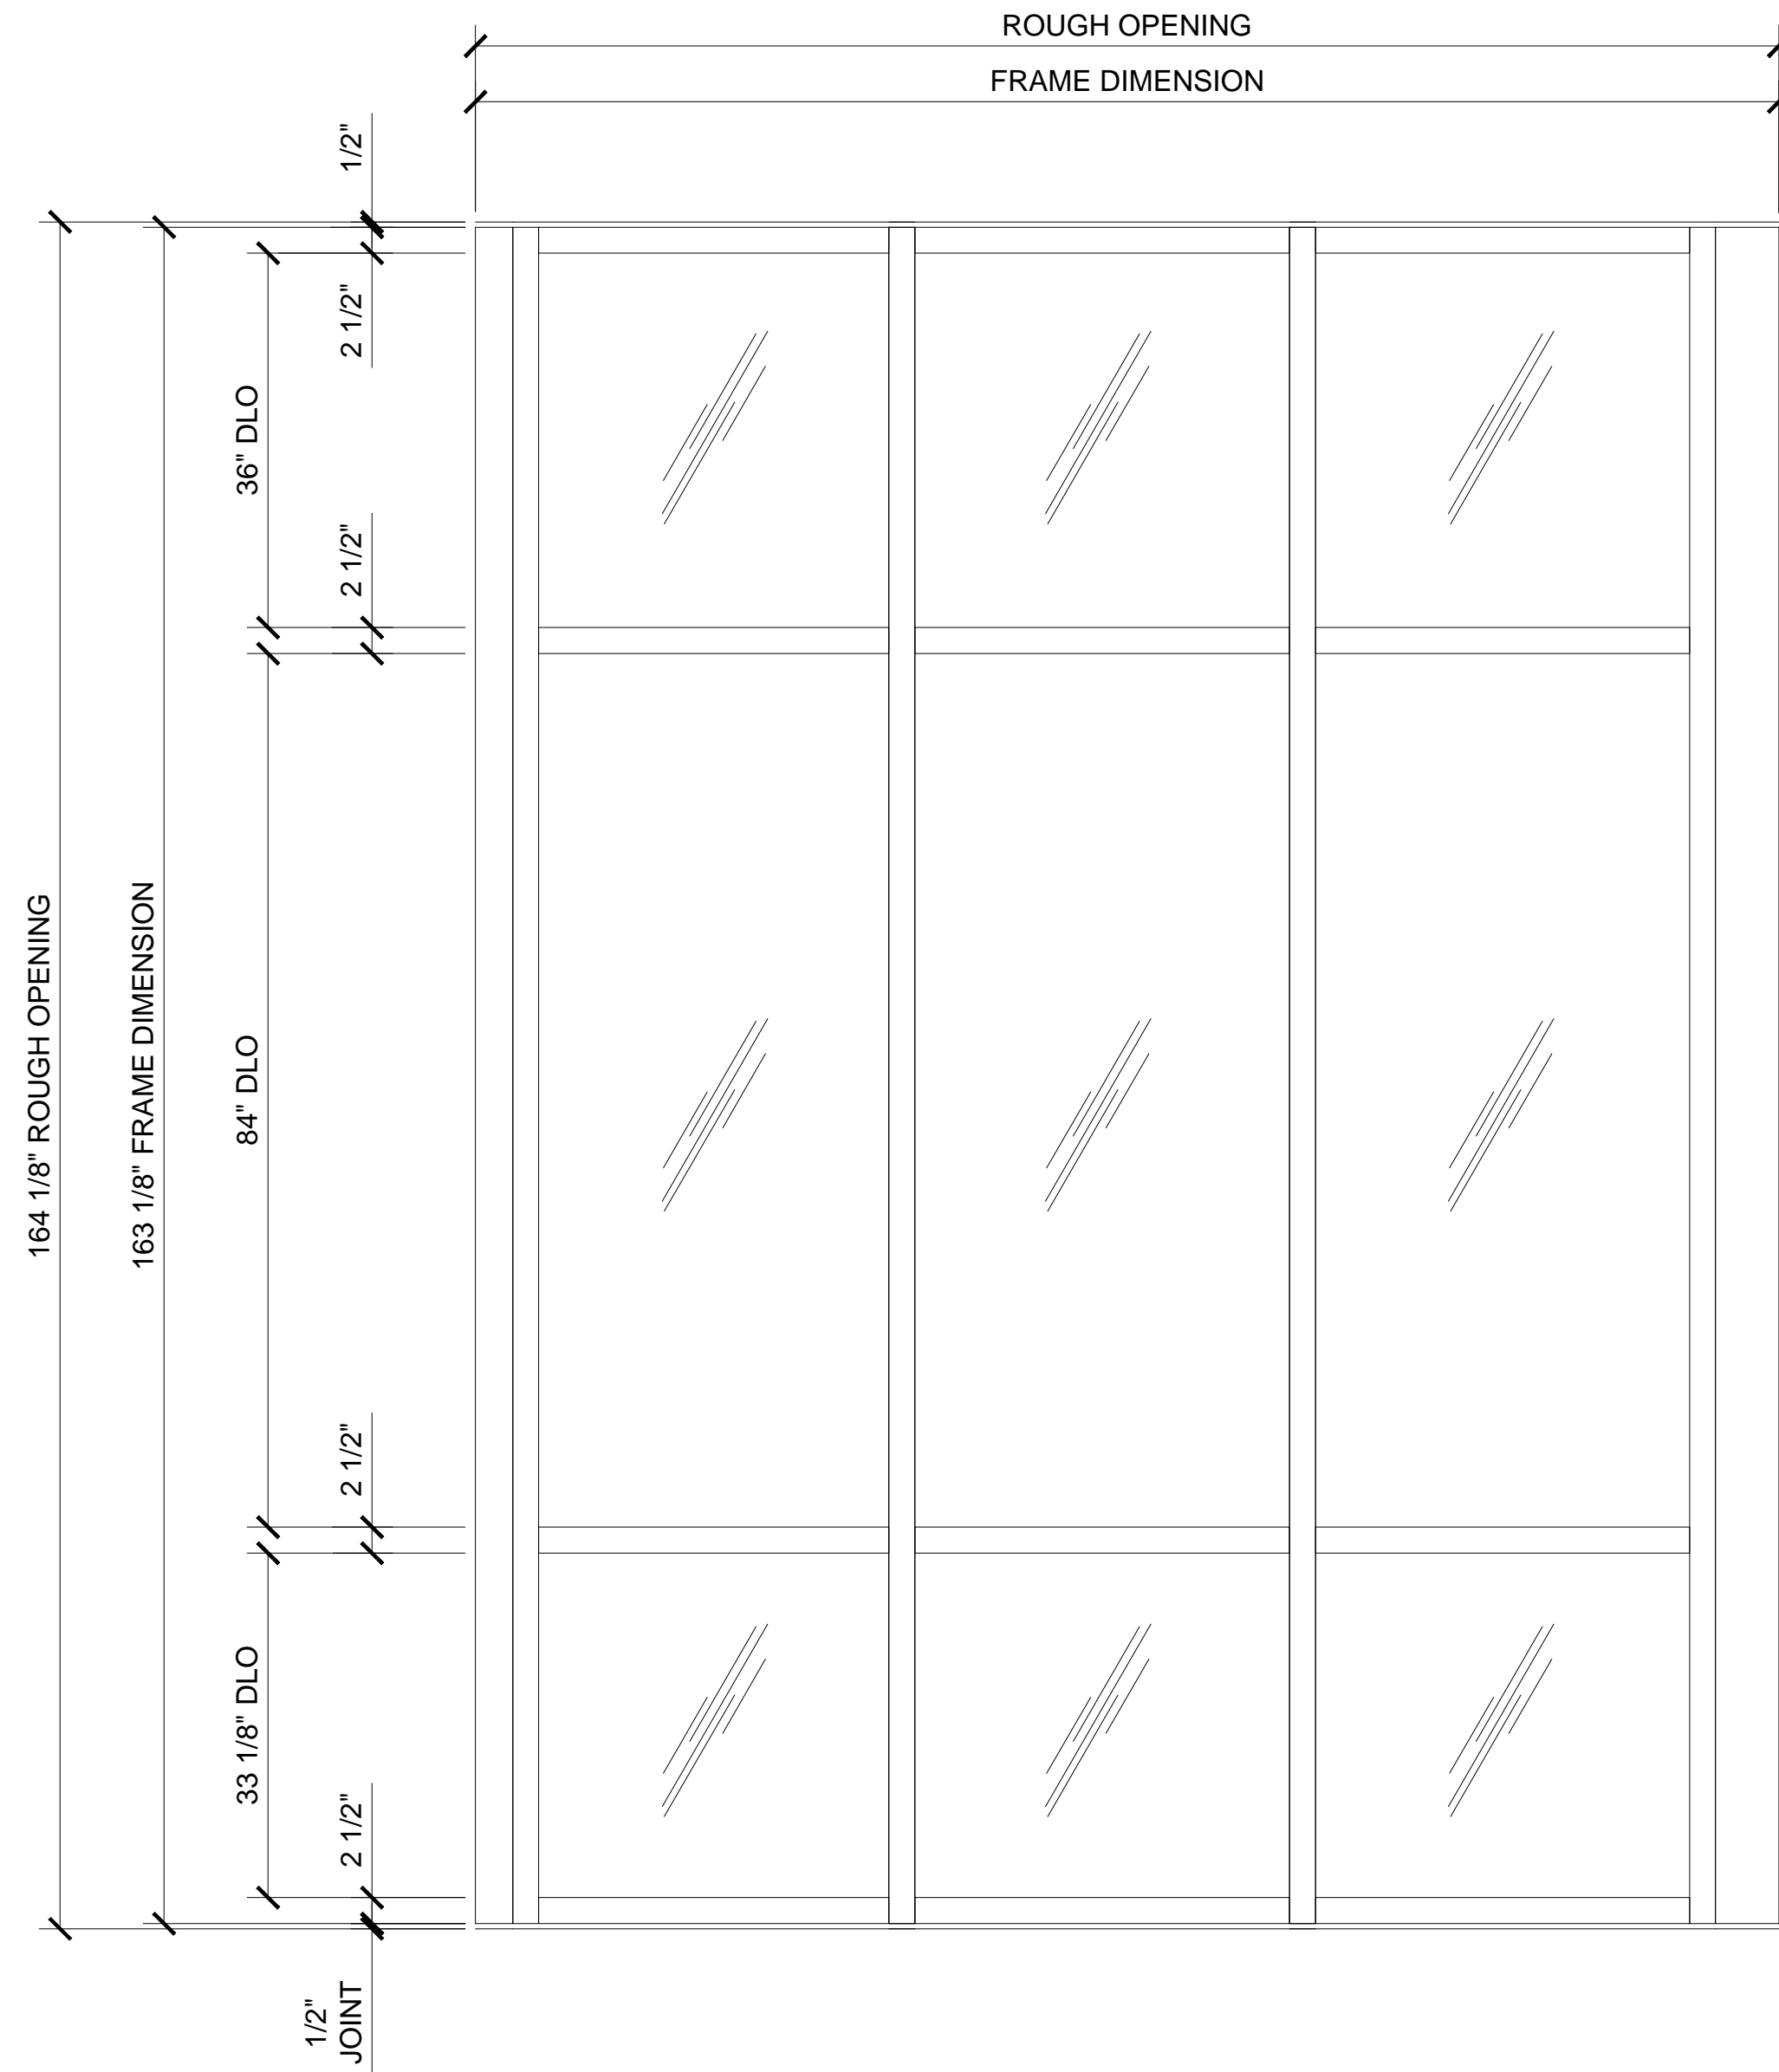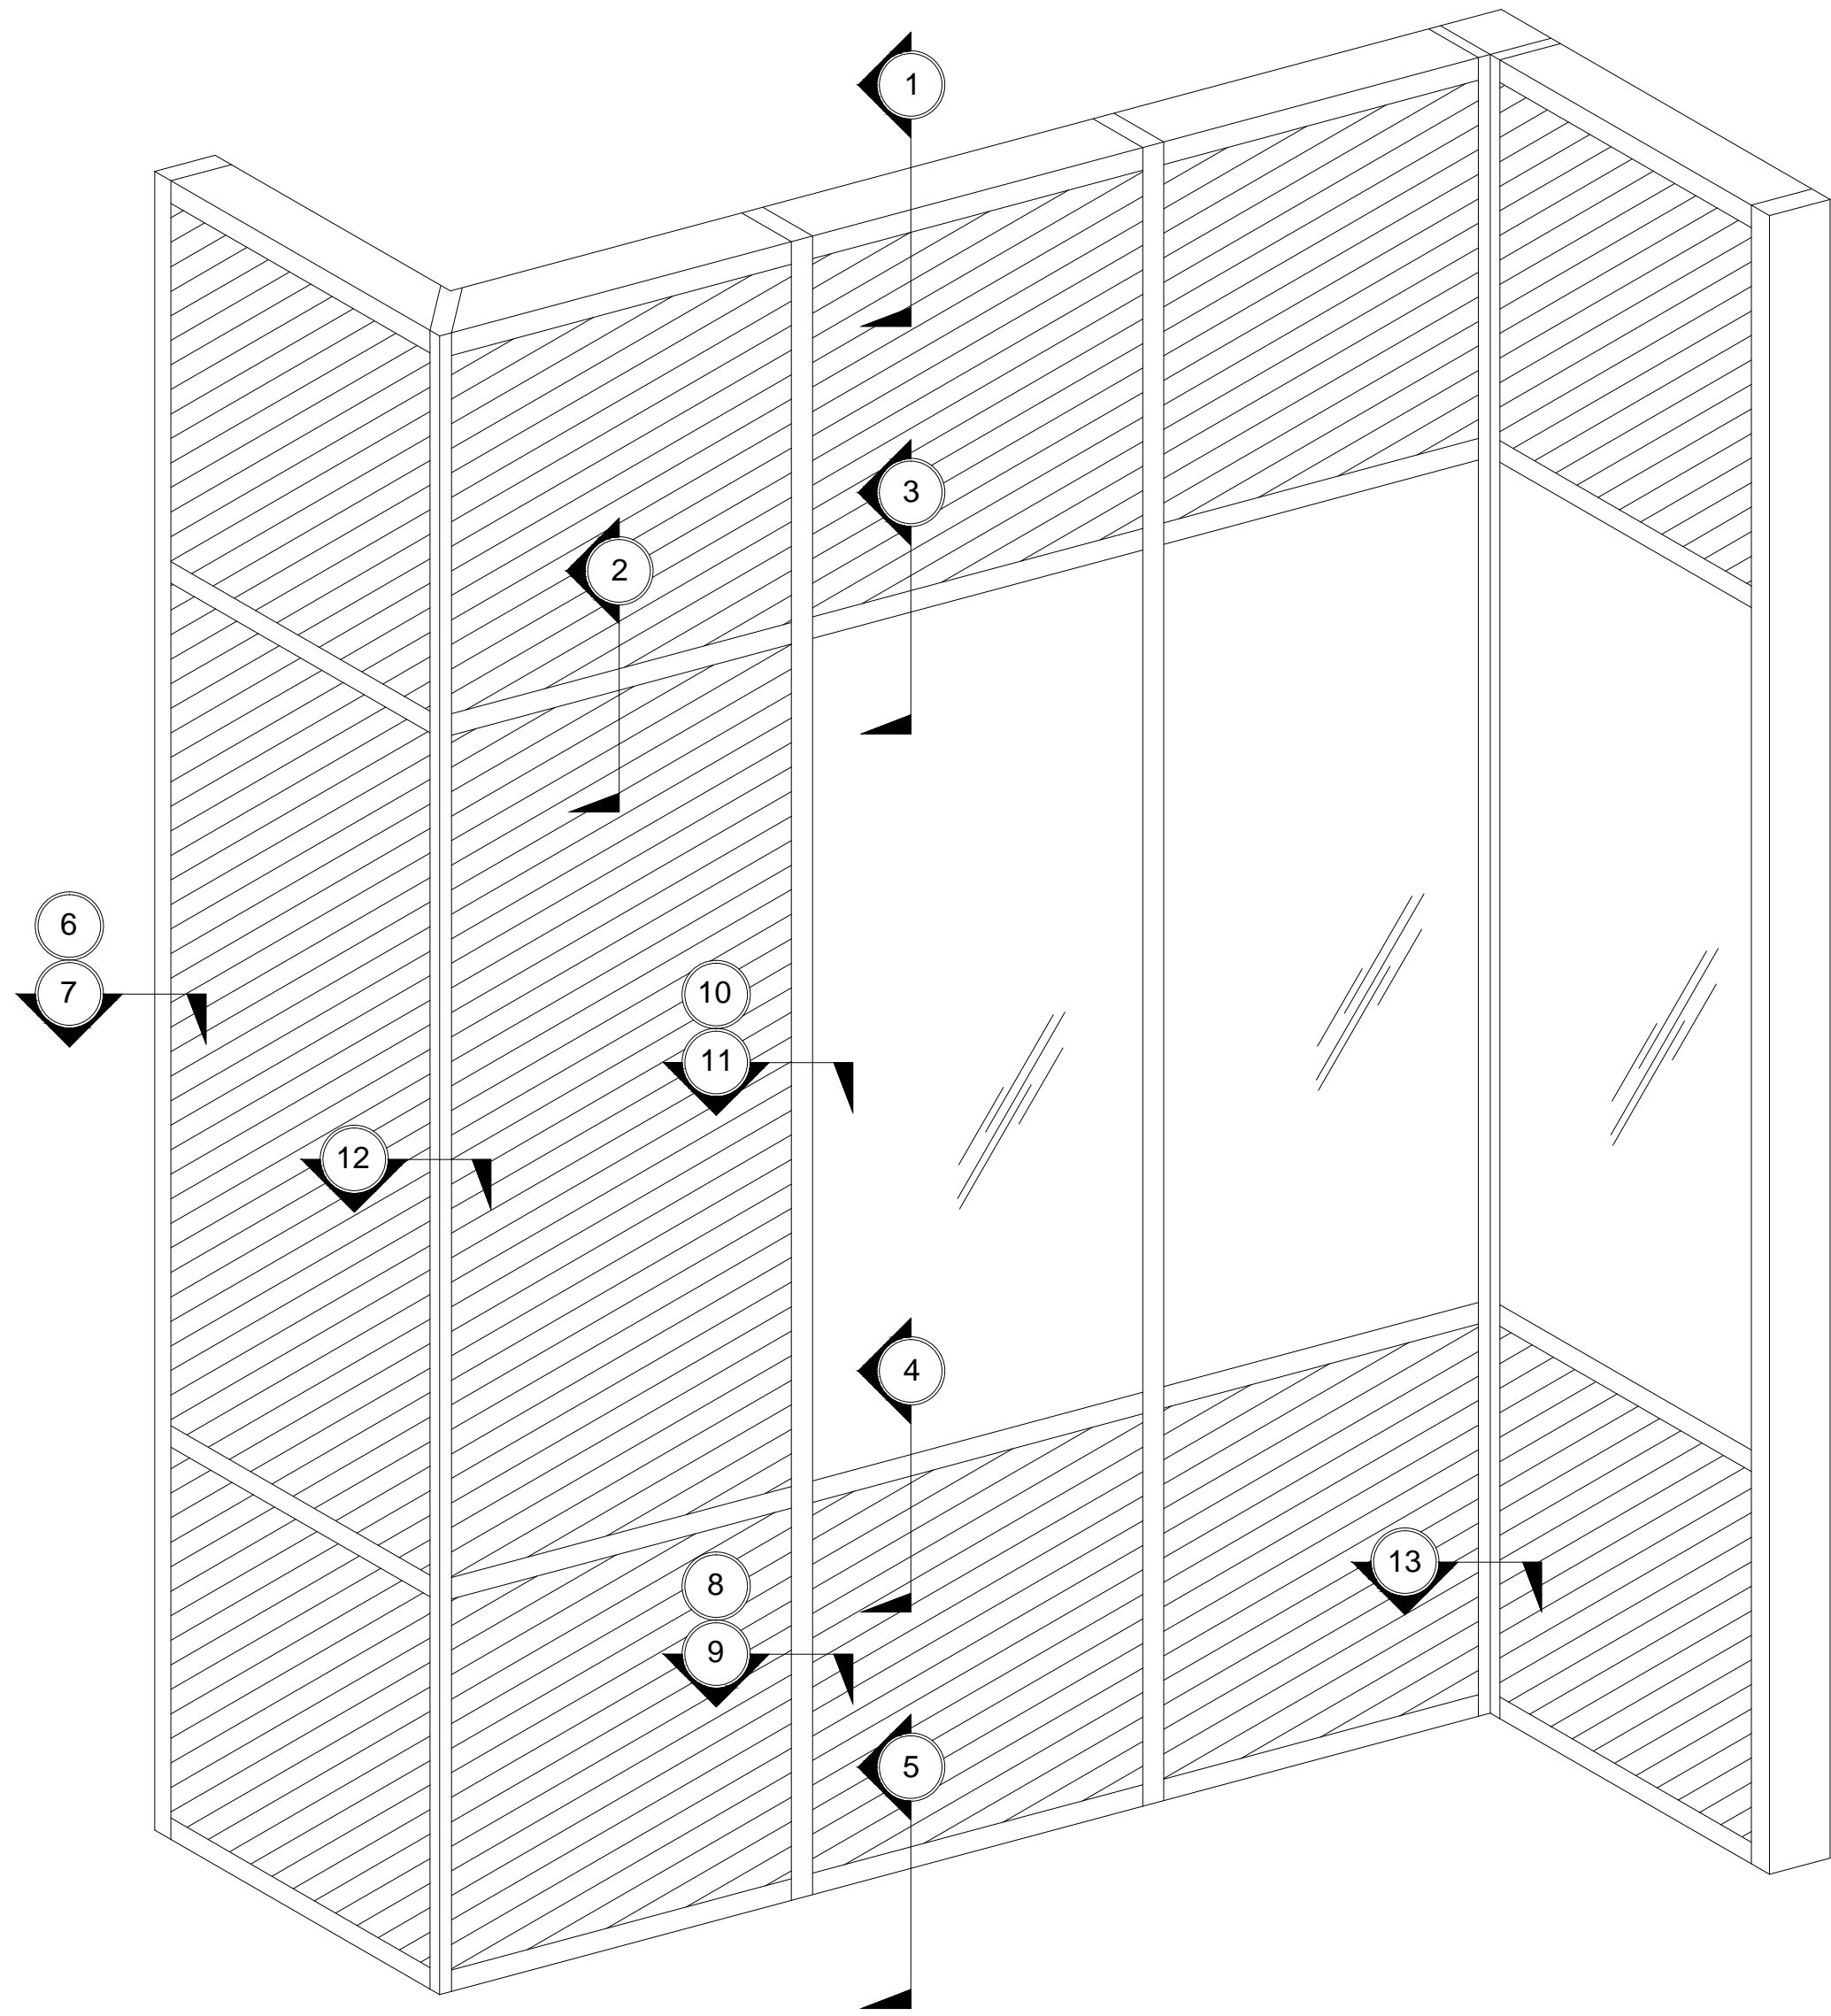

CURTAIN WALL SERIES 4250T - TRANSITION

3/4" = 1'-0"


Revisions By:

C.R. LAURENCE CO. ARCHITECTURAL PRODUCTS  
2503 E. Vernon Avenue, Los Angeles, CA 90058-1897  
PH (800)-421-6144 FX: 800-587-7301 www.crlaurence.com

Discription:  
CRL - US ALUMINUM  
CURTAIN WALLS  
THERMAL  
SERIES 4250TT


Drawn By: RP  
Date: 01/29/2015  
Scale: AS NOTED  
File Name:  
CURTAIN WALL - SERIES 4250TT.DWG

Sheet  
2.01

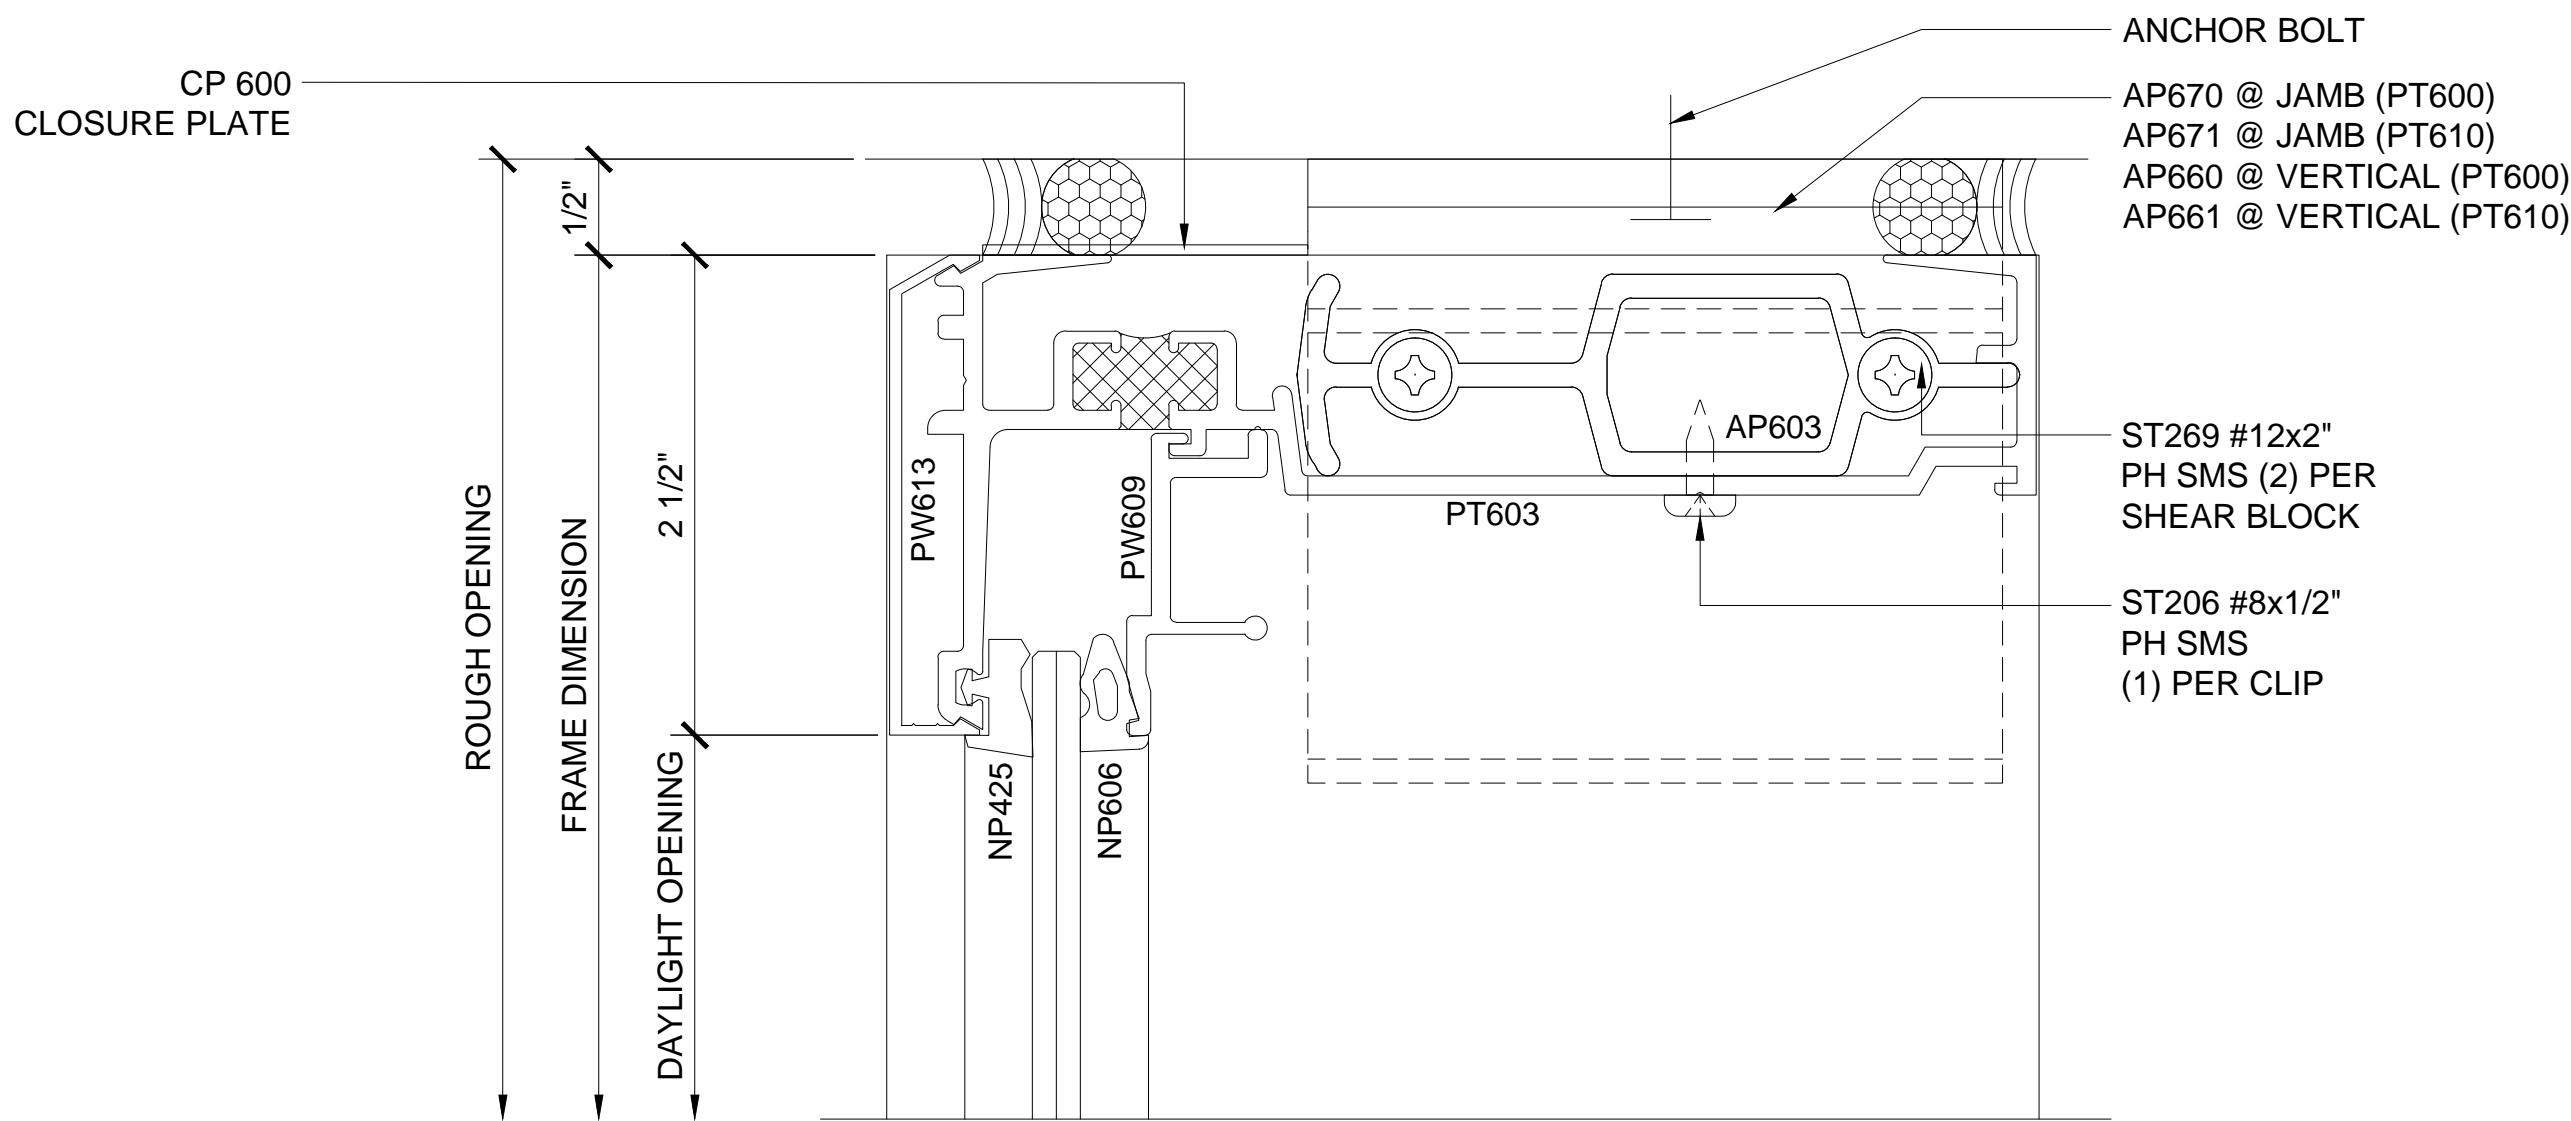


HEAD SECTION

1

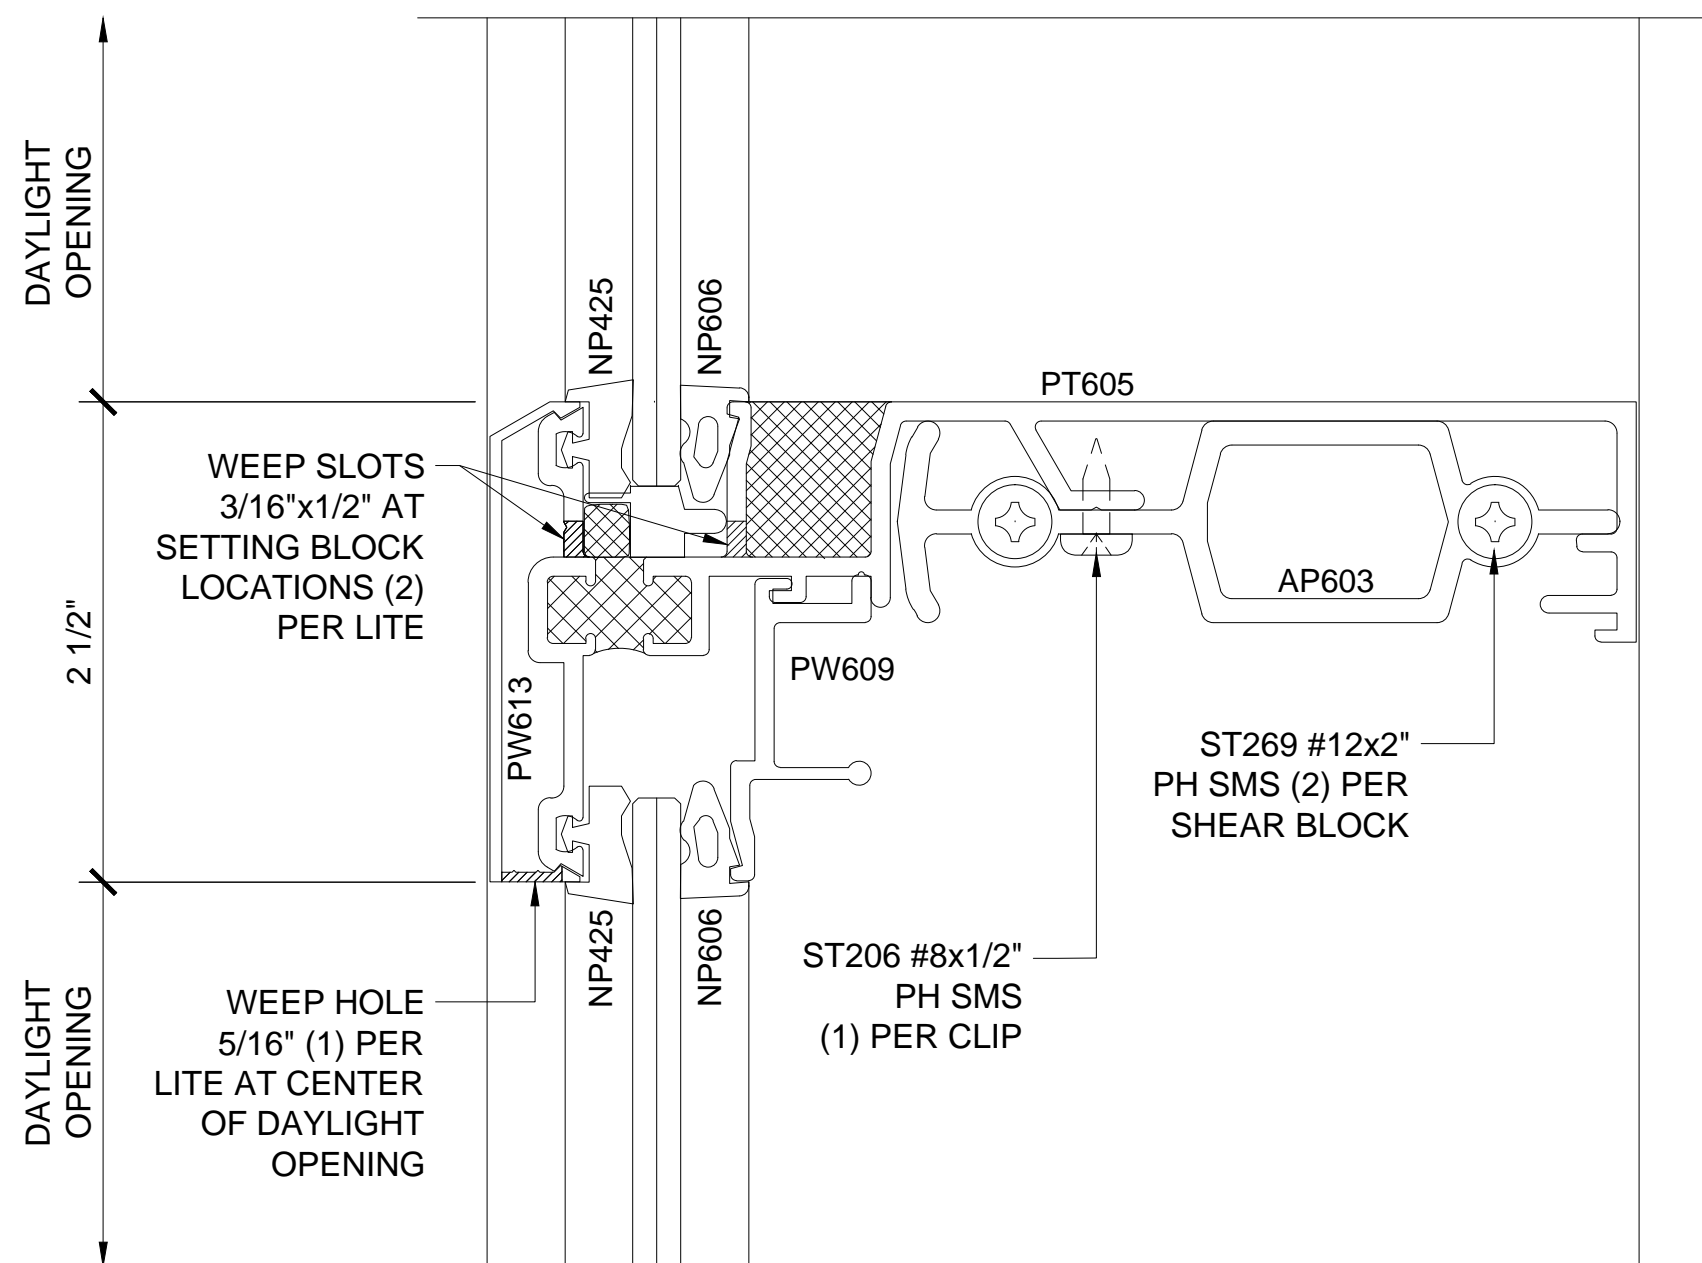


INT. HOR. SECTION

2

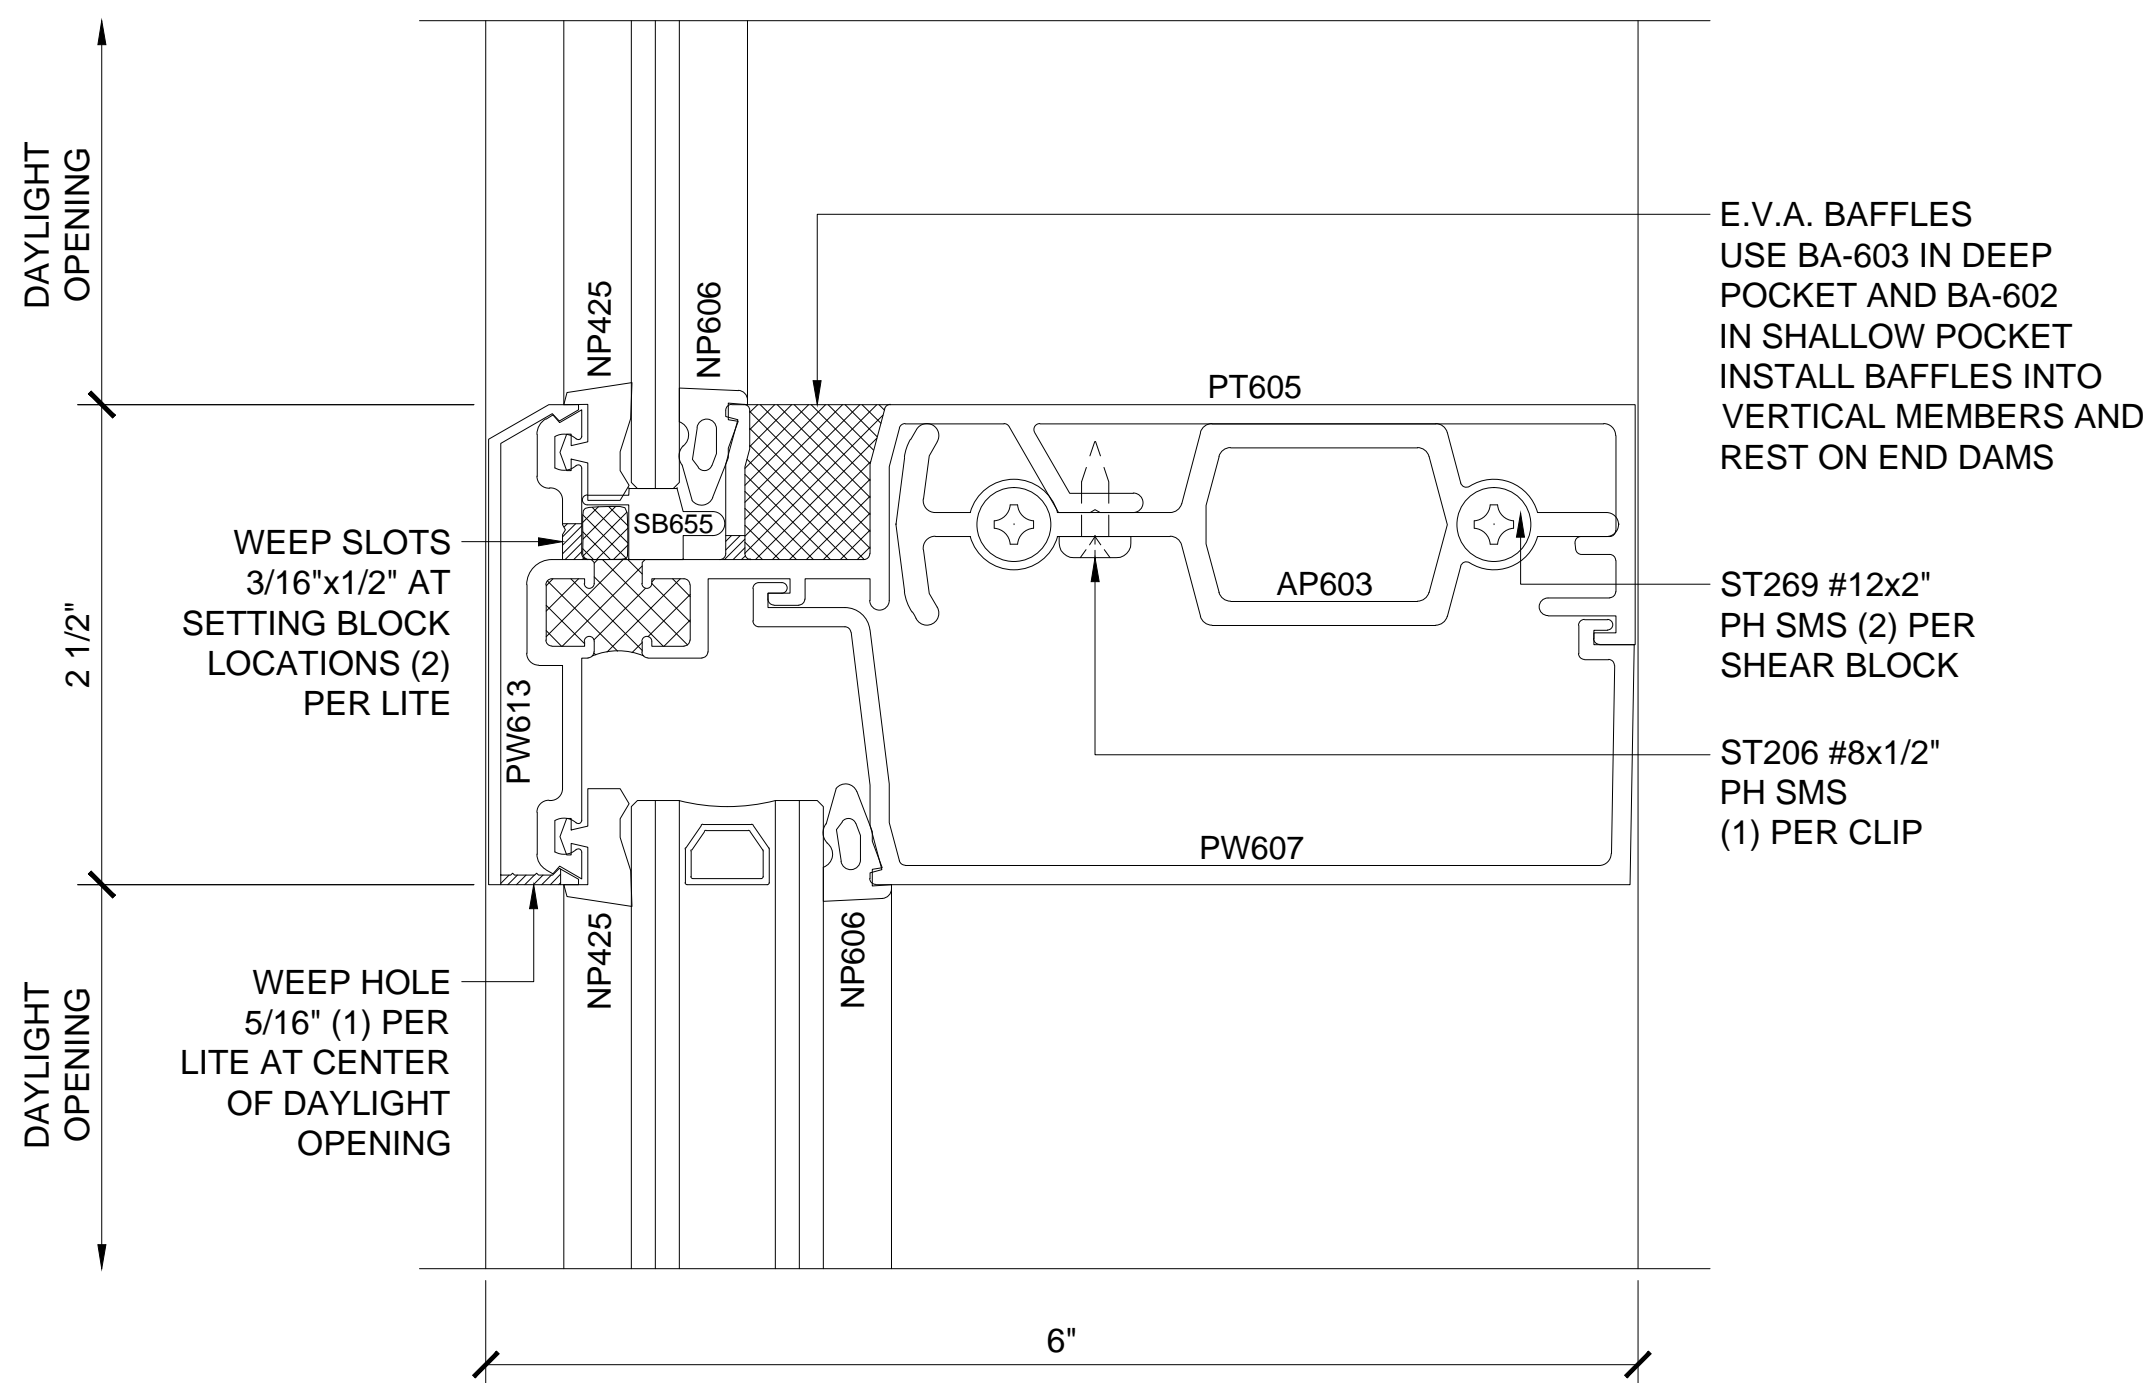


INT. HOR. SECTION

3

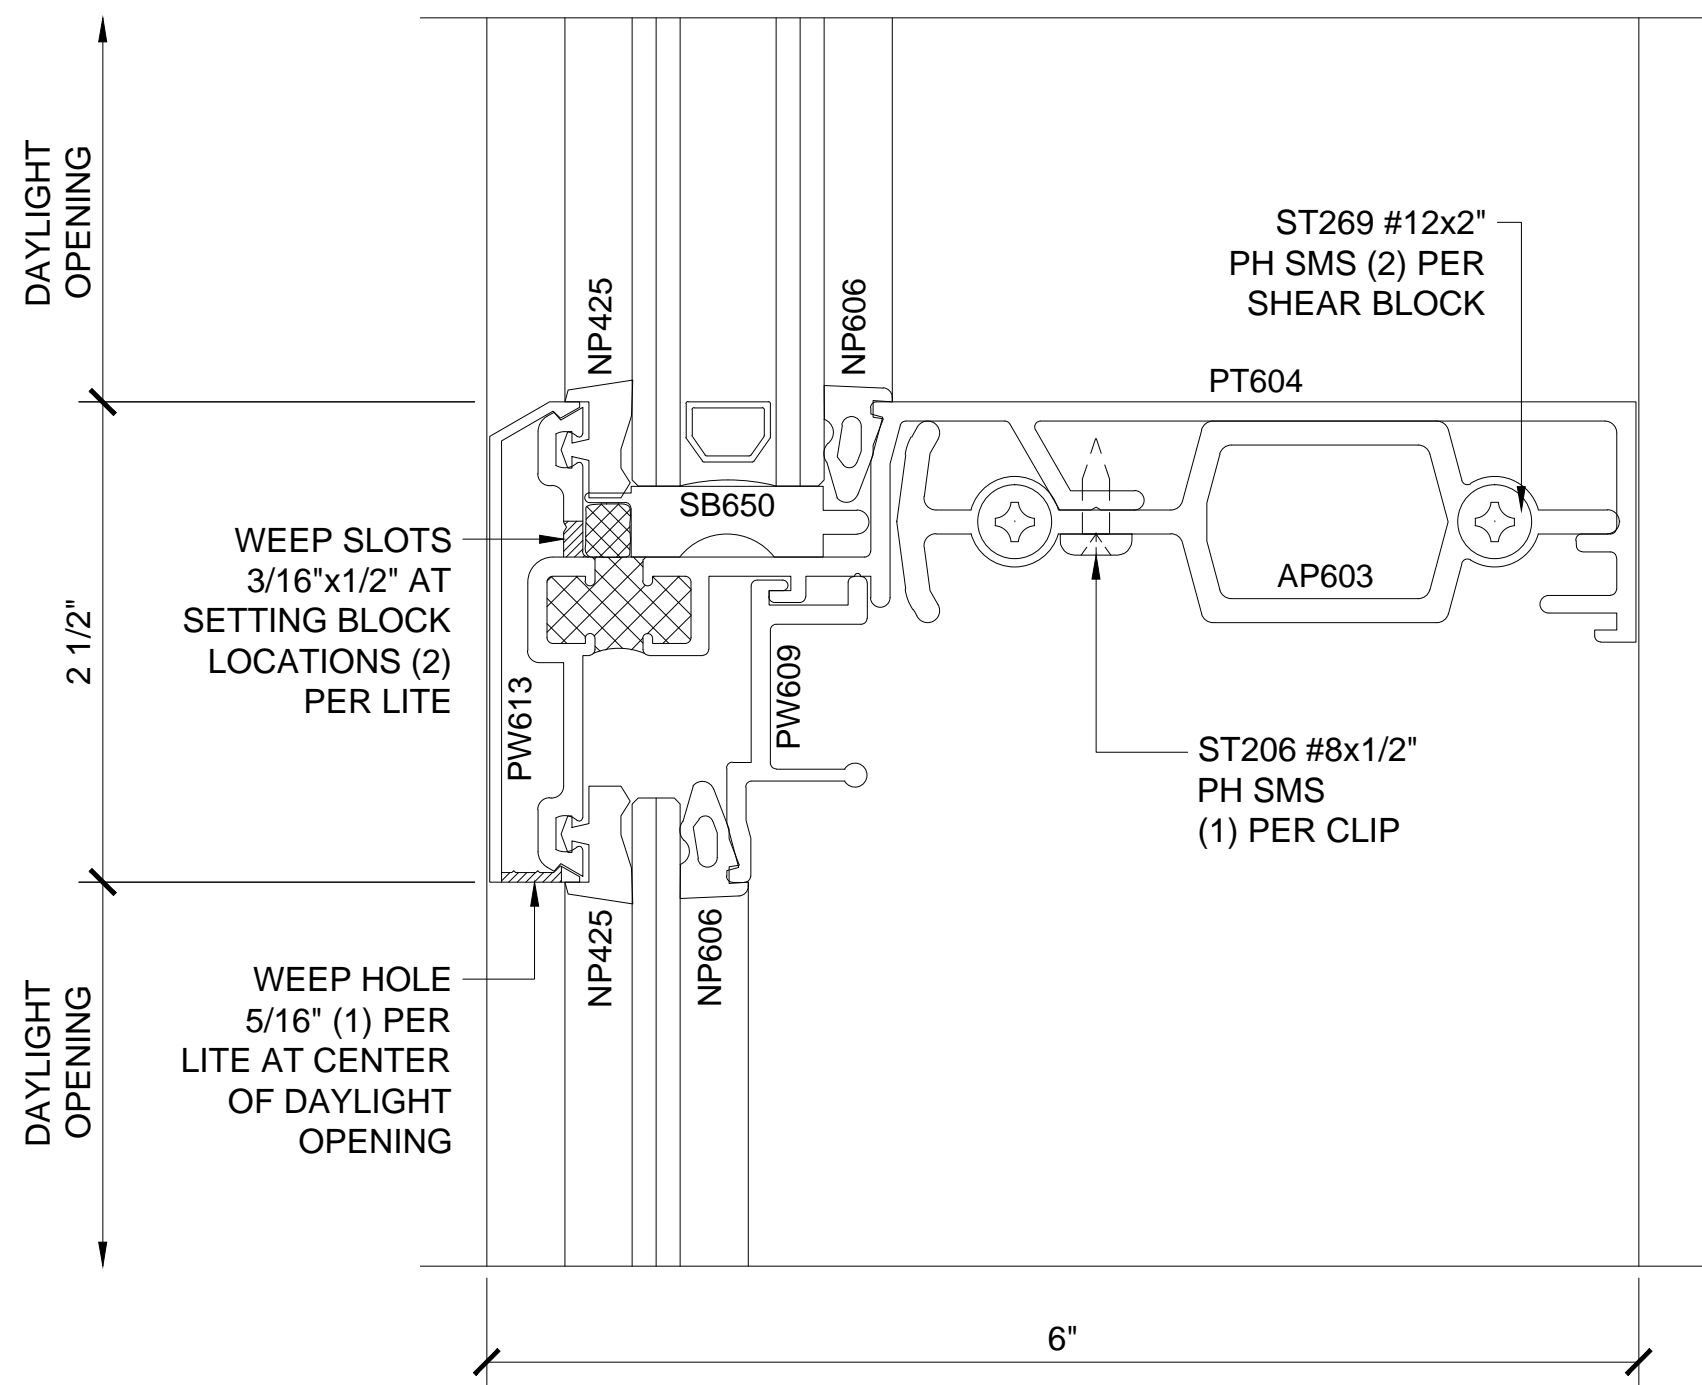

INT. HOR. SECTION

4

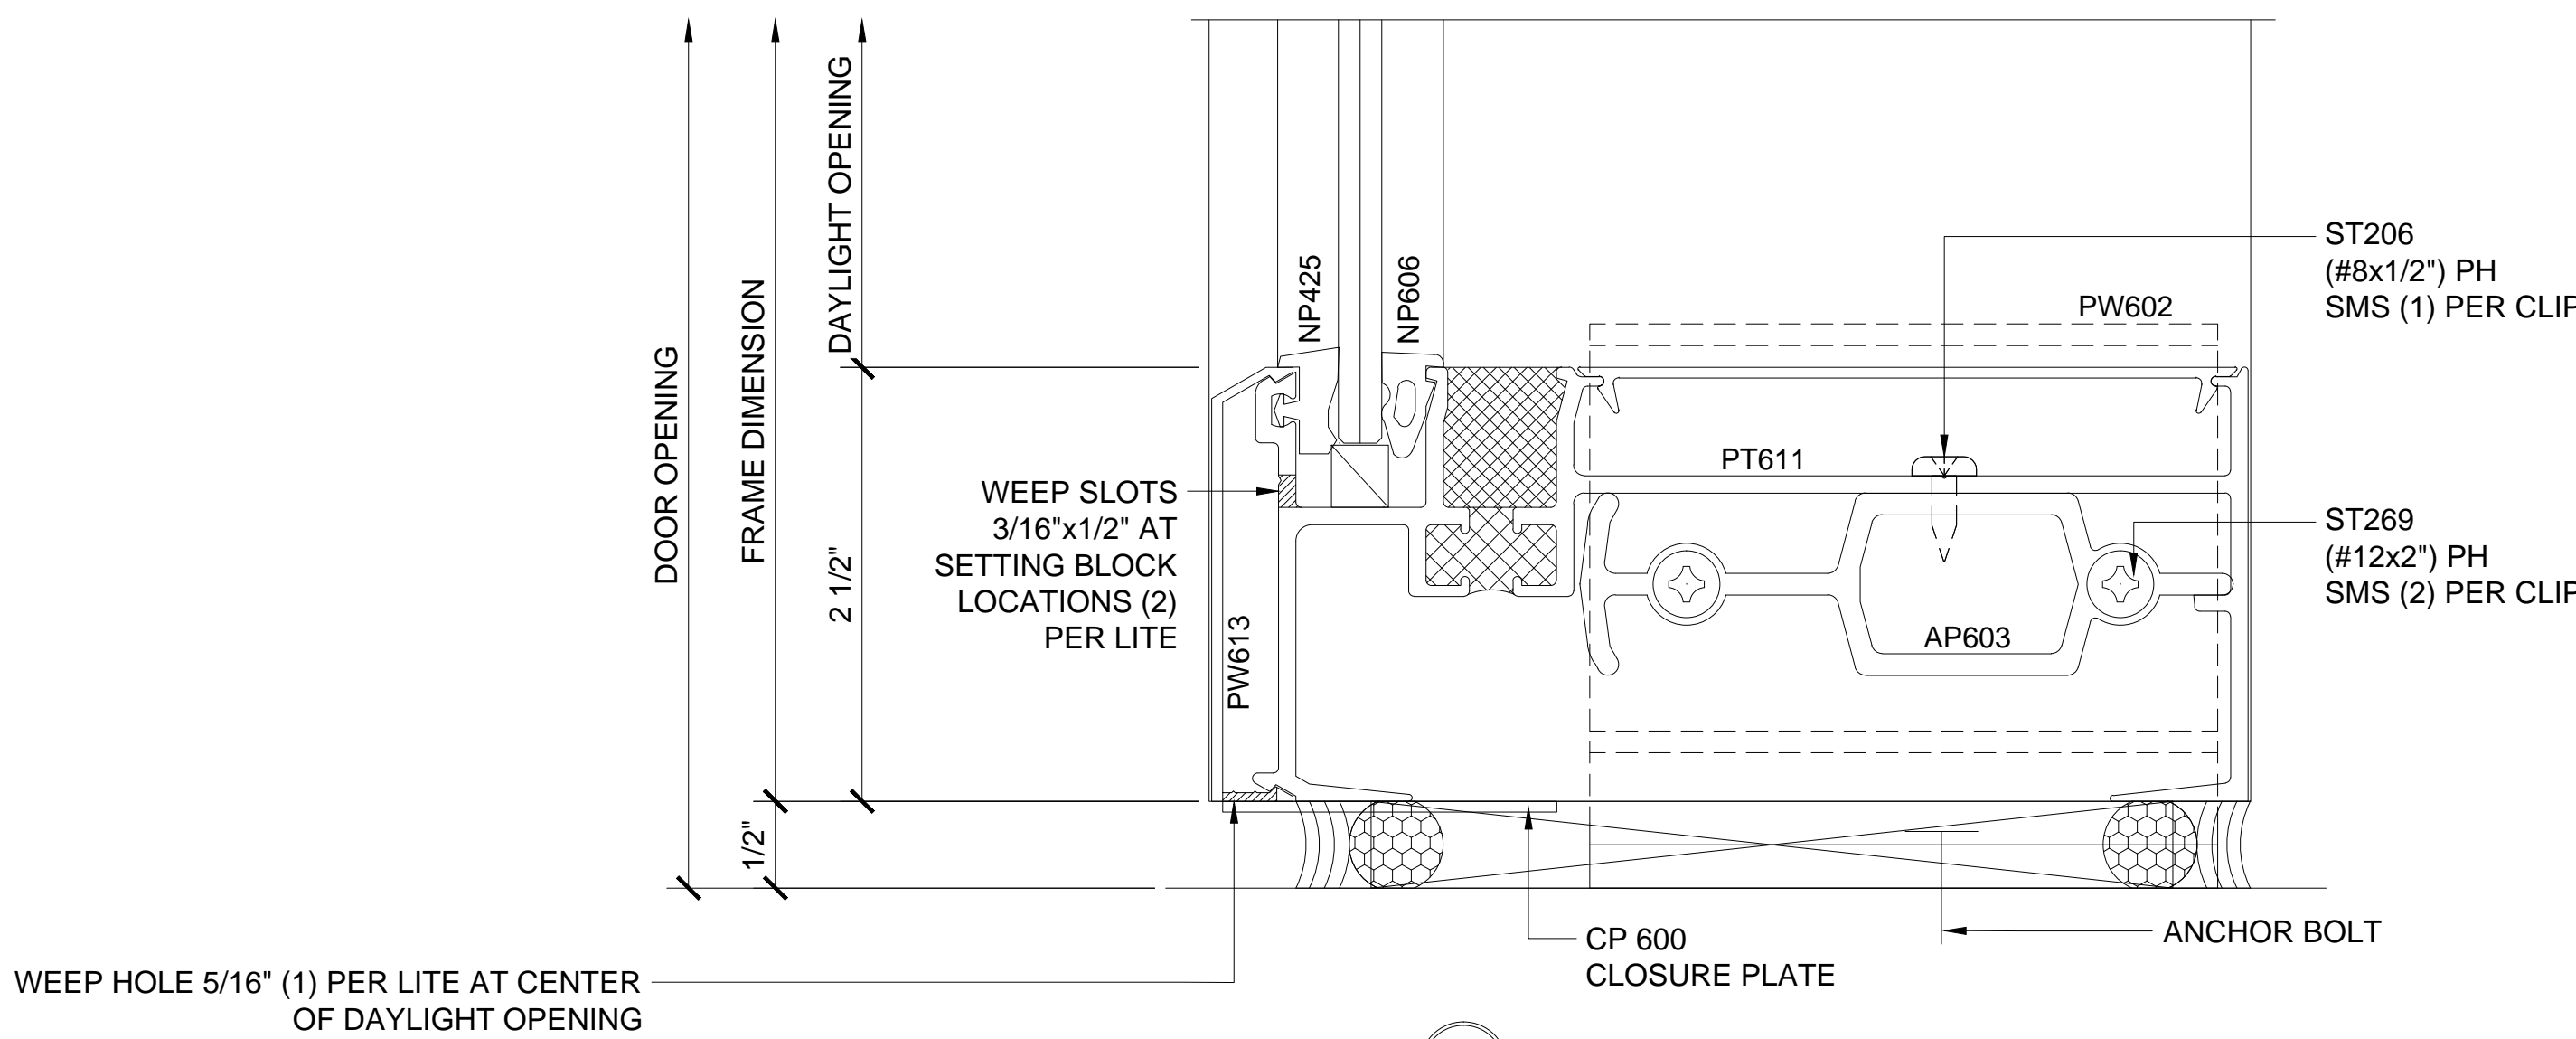

SILL SECTION


5

## CURTAIN WALL SERIES 4250T DETAILS


HORIZONTAL MULLIONS - TRANSITIONS

Revisions By:




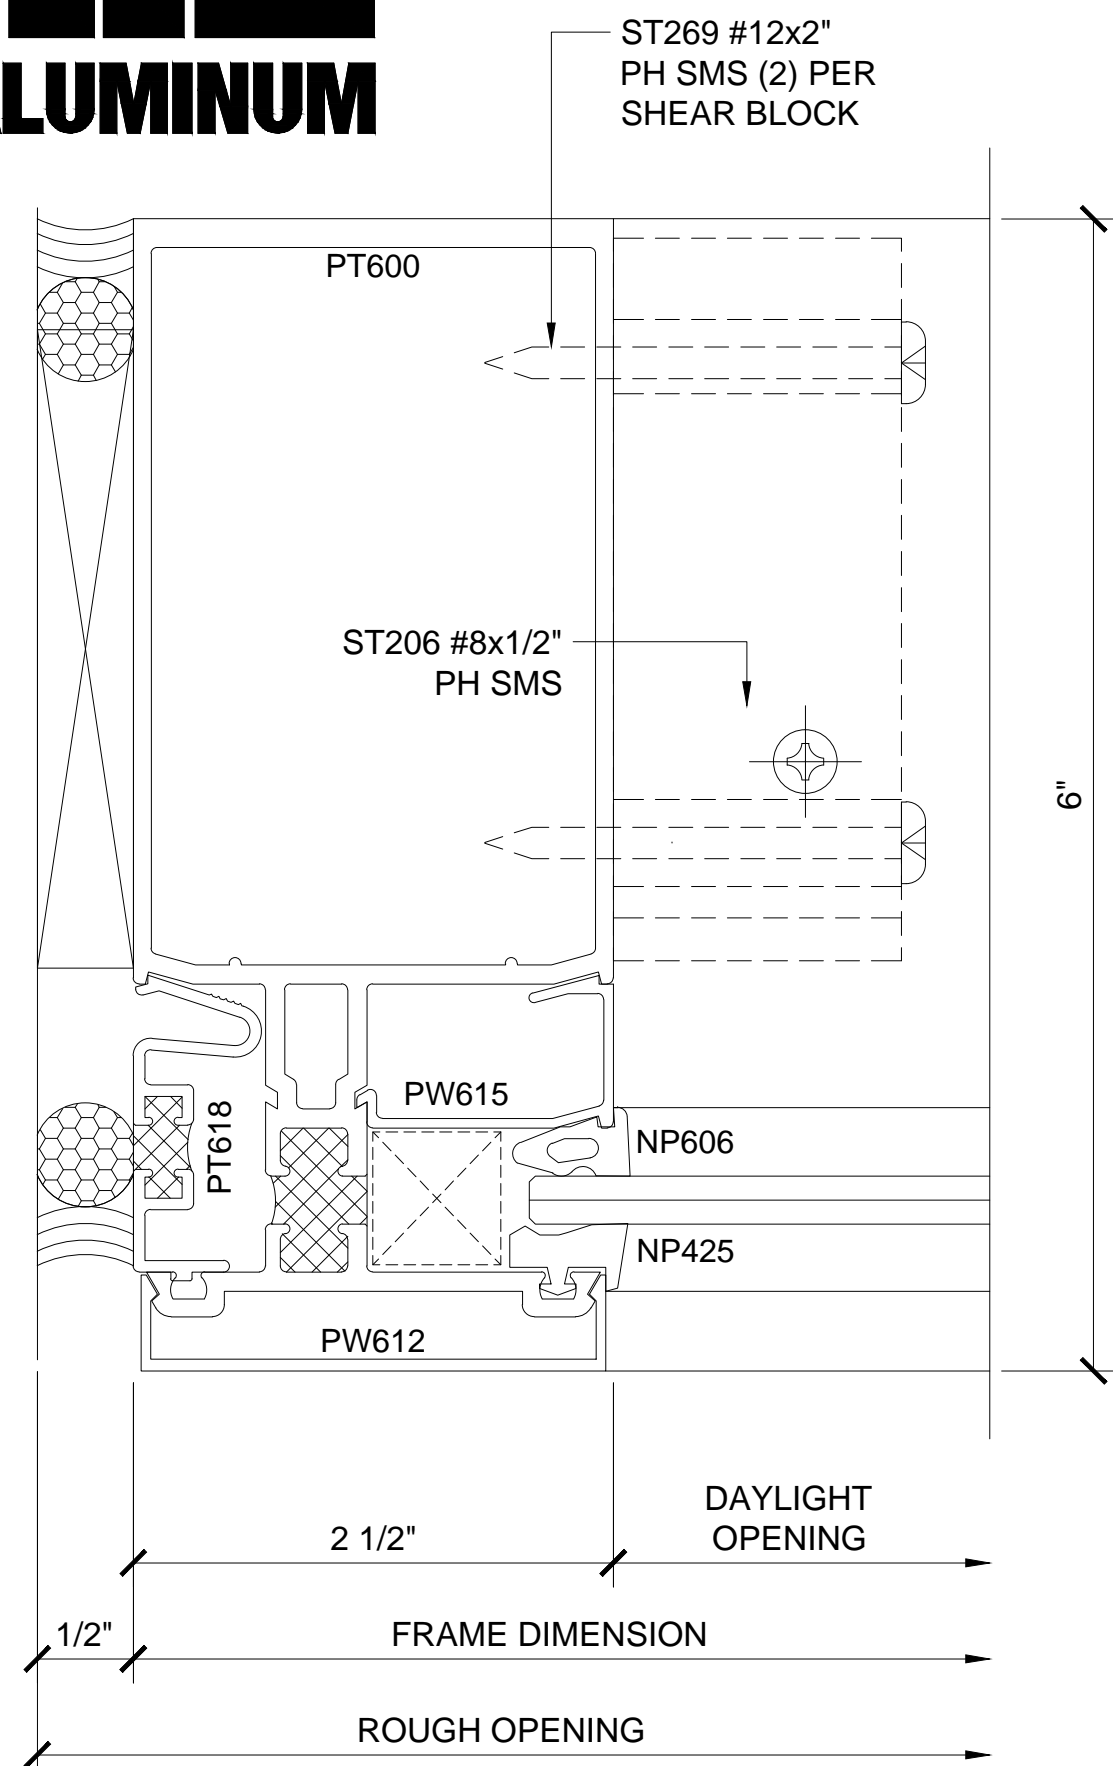


JAMB SECTION 6

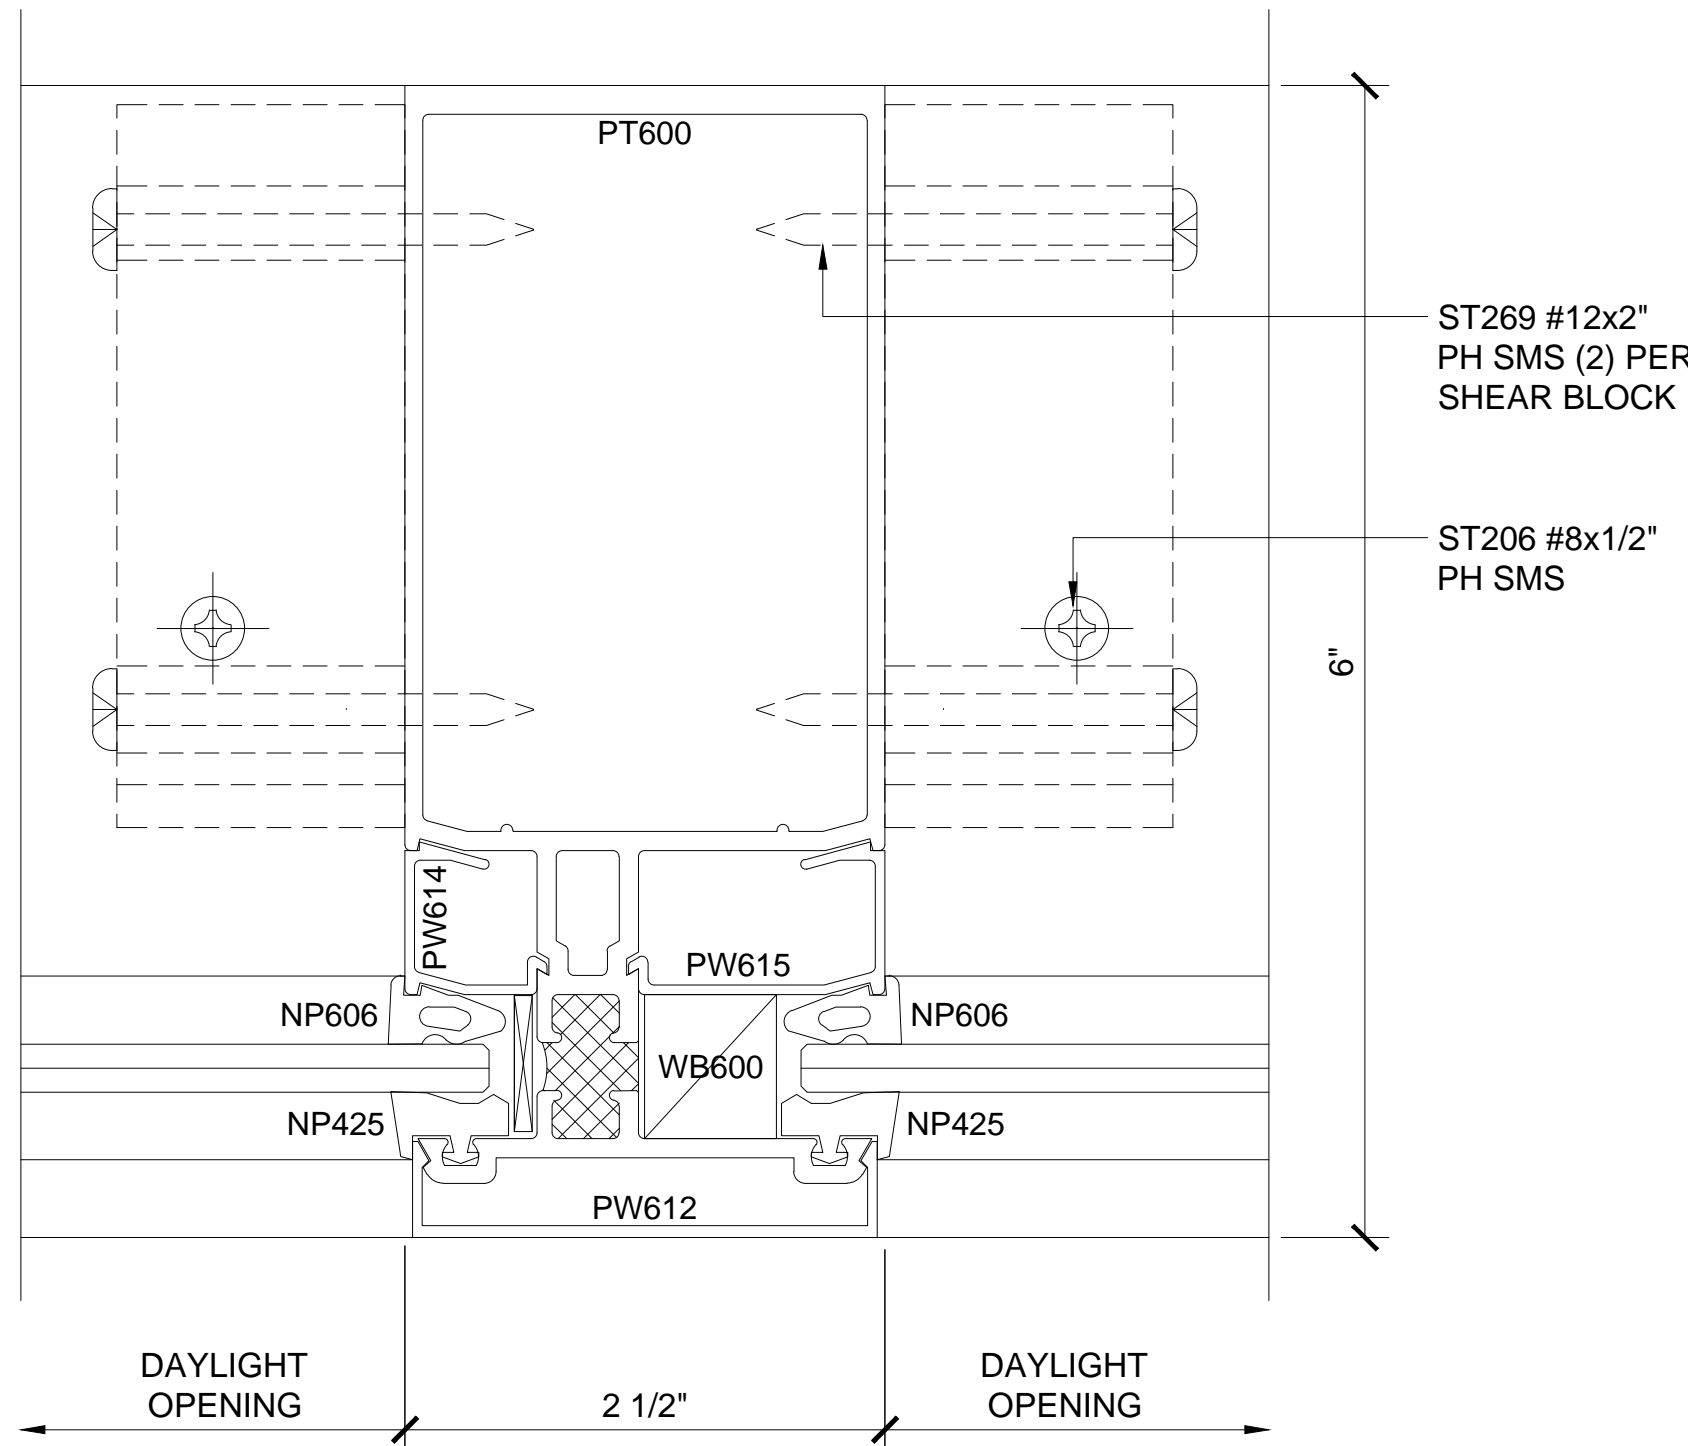


INT. VERTICAL PLAN 8

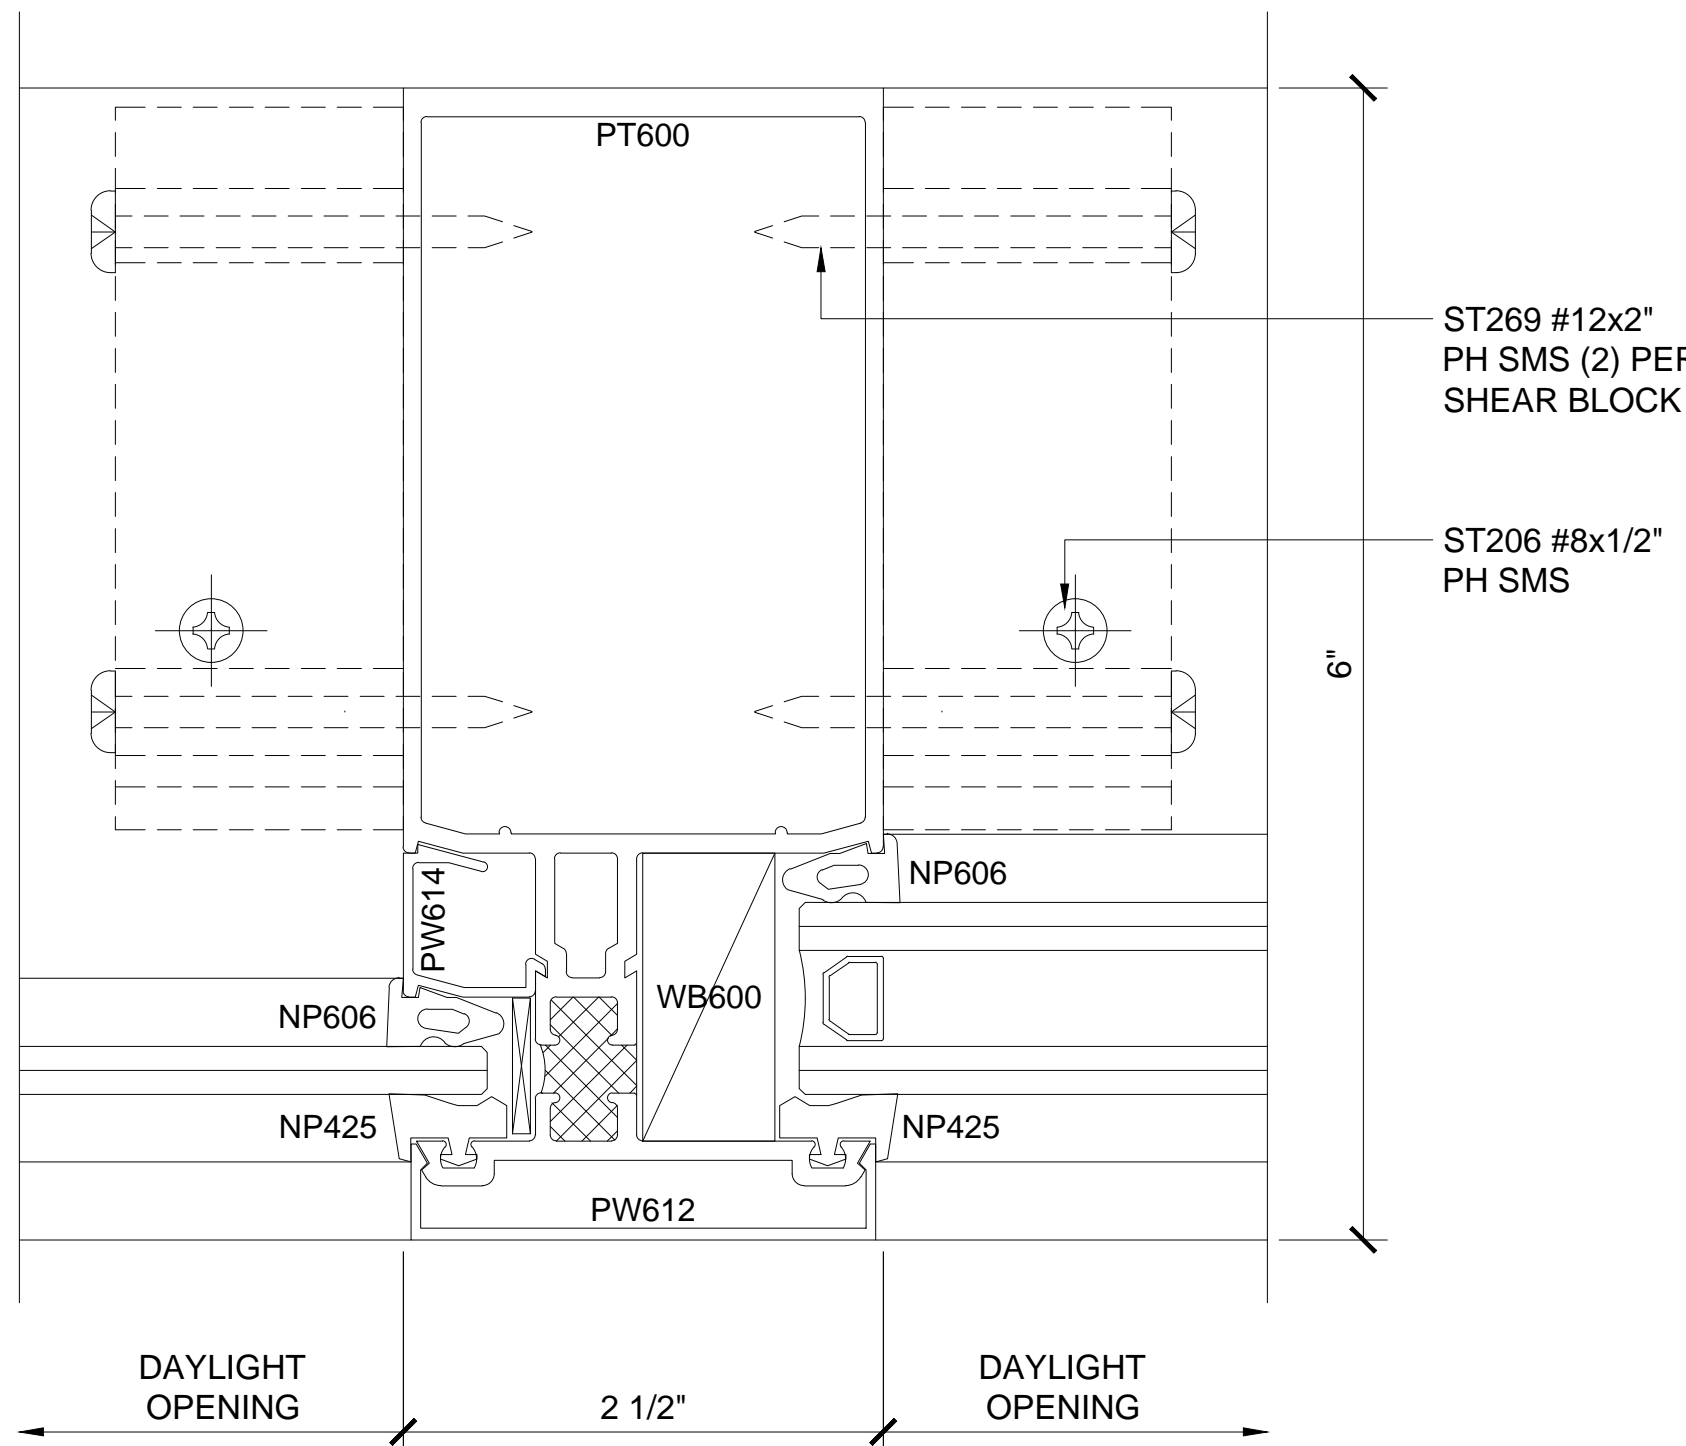


INT. VERTICAL PLAN 10

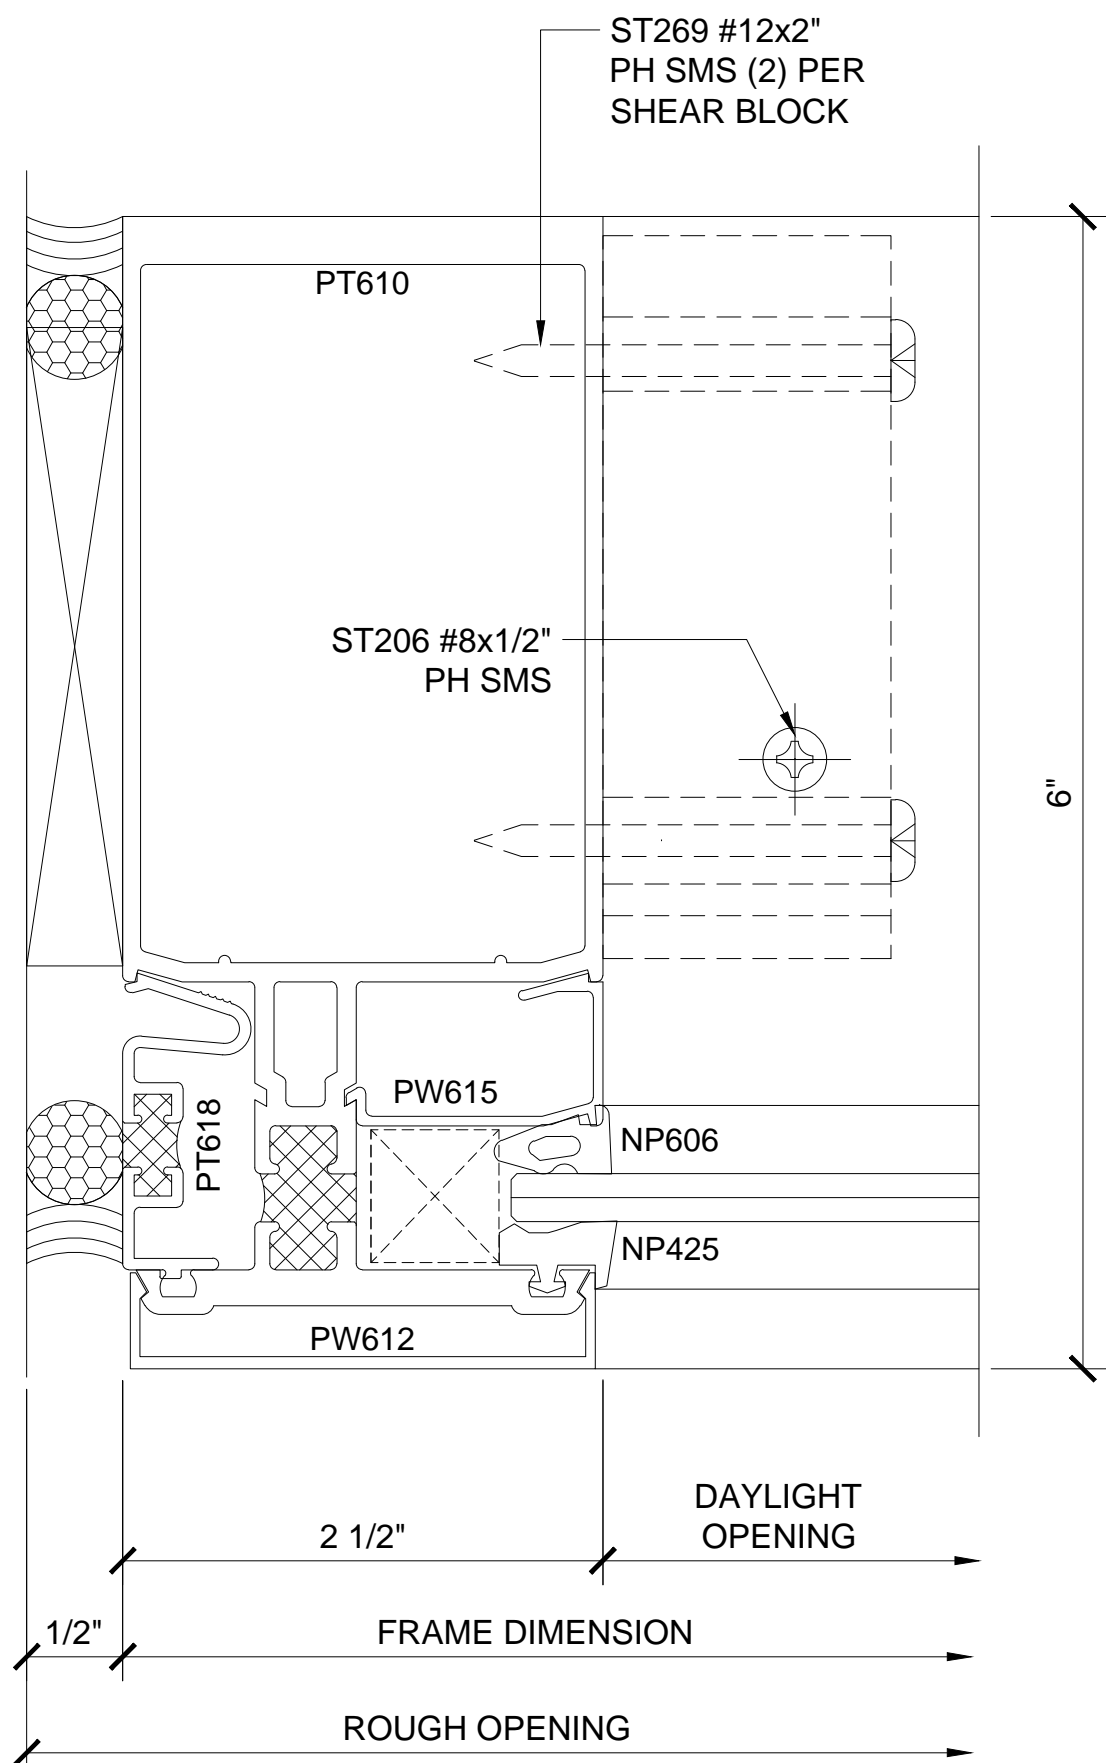

JAMB SECTION 7

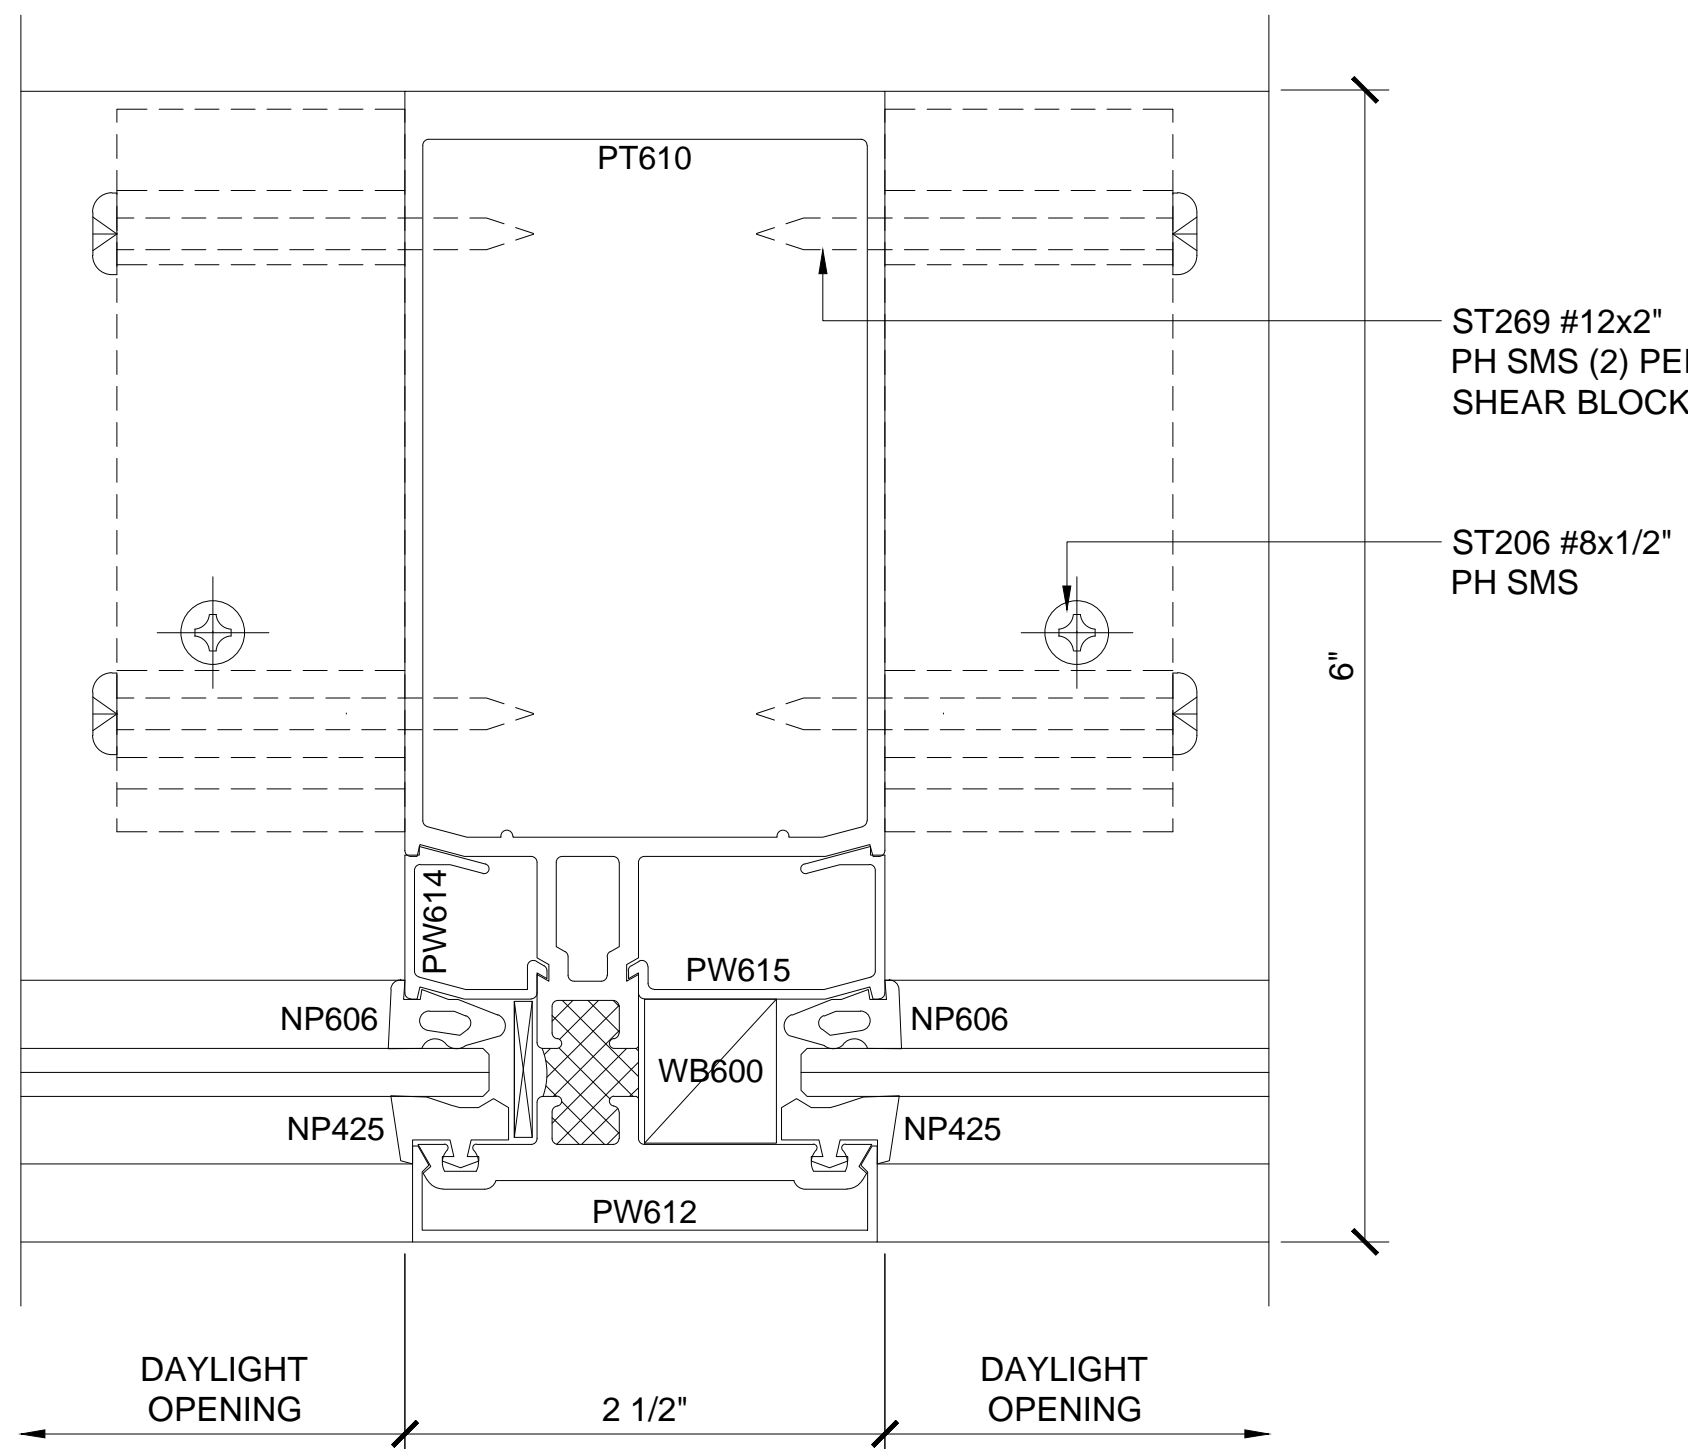

INT. VERTICAL PLAN 9

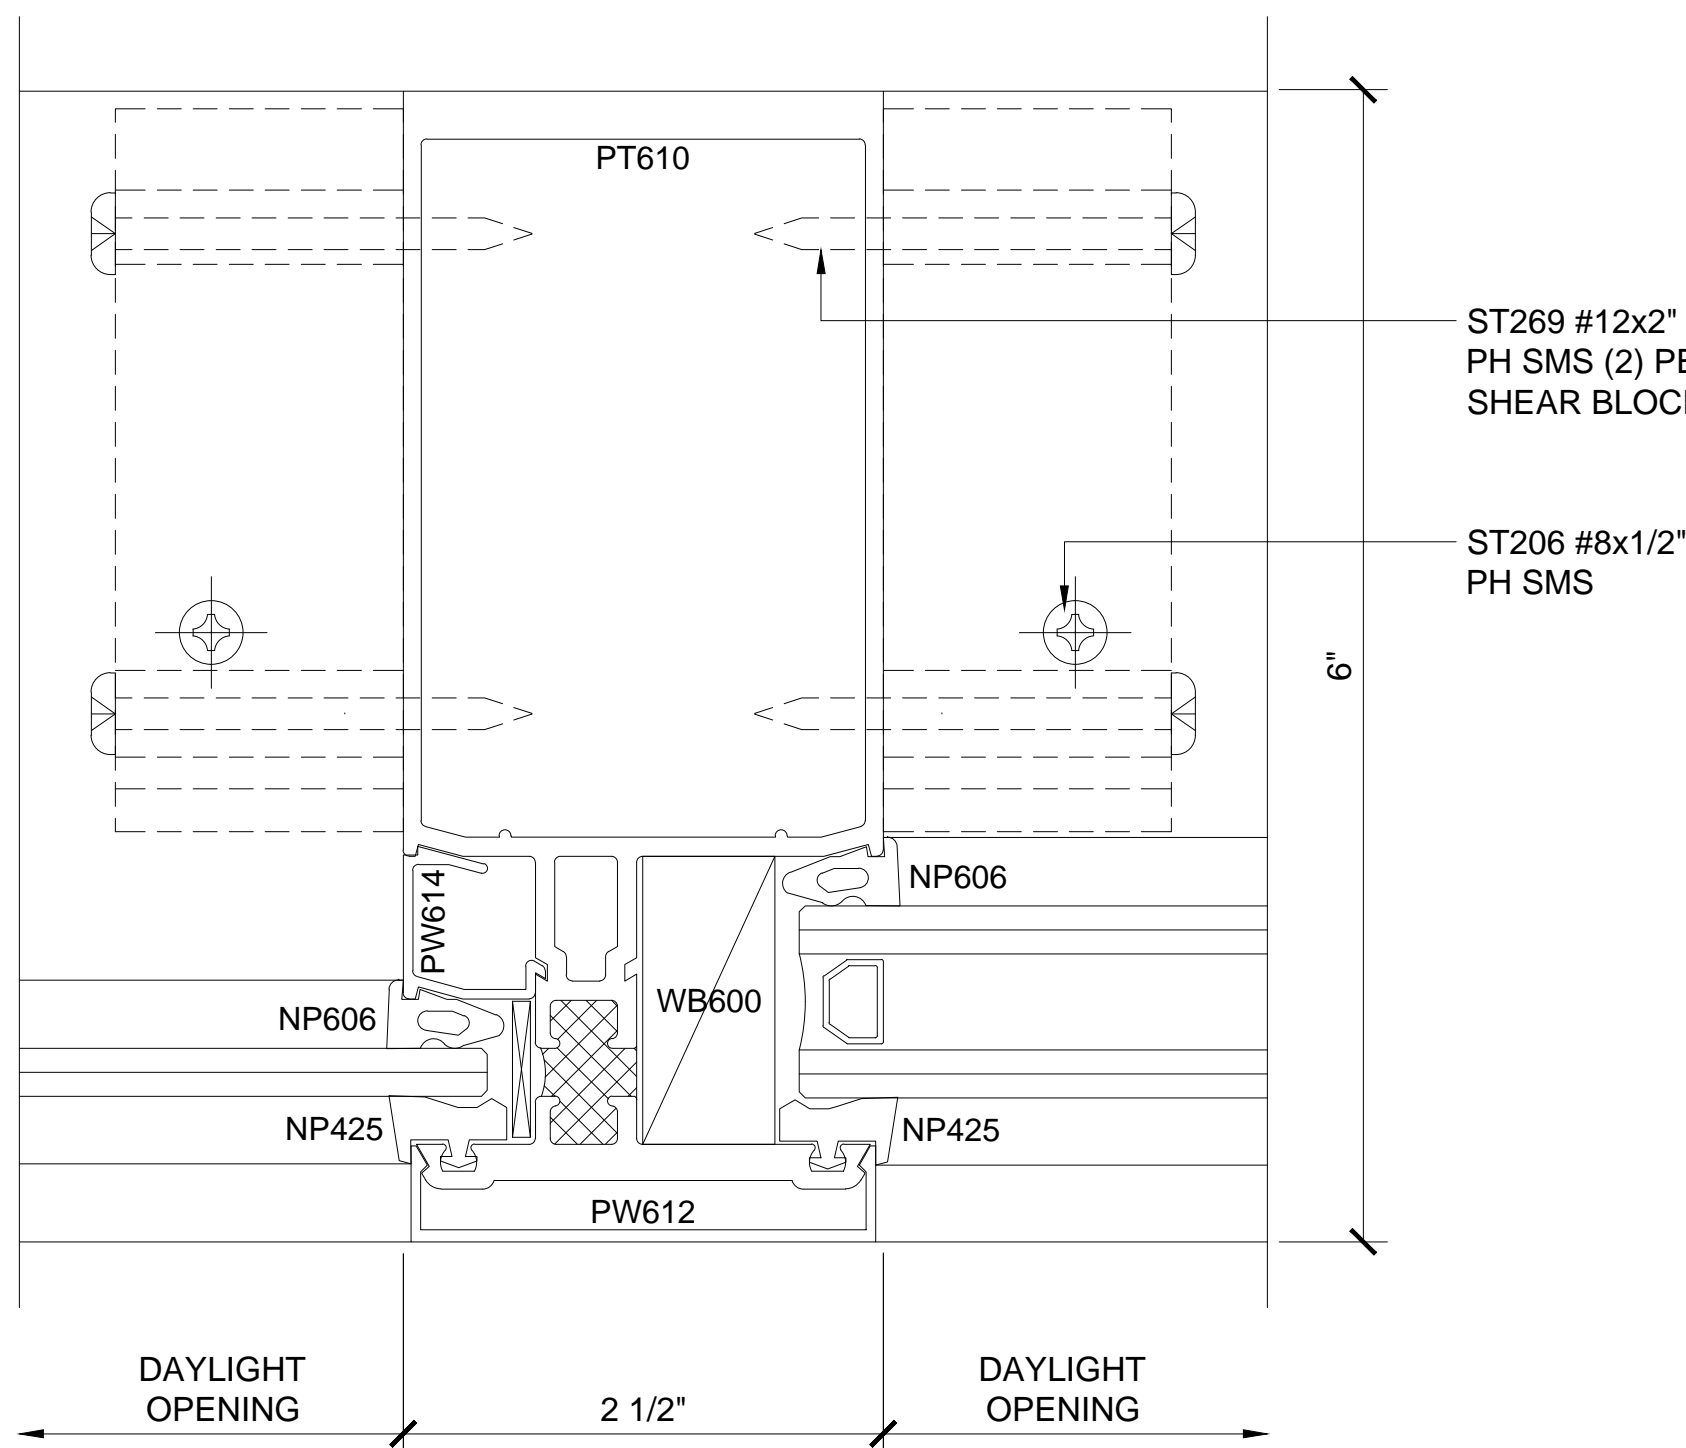

INT. VERTICAL PLAN 11

# CURTAIN WALL SERIES 4250T DETAILS

VERTICAL MULLIONS - TRANSITIONS

Revisions By:


C.R. LAURENCE CO. ARCHITECTURAL PRODUCTS  
2500 E. Vernon Avenue, Los Angeles, CA 90058-1897  
PH (800)-421-6144 FX (800)-587-7301 www.crlaurence.com

Discription:  
CRL - US ALUMINUM  
CURTAIN WALLS  
THERMAL  
SERIES 4250TT


Drawn By: RP  
Date: 01/29/2015  
Scale: AS NOTED  
File Name:  
CURTAIN WALL - SERIES 4250TT.DWG

Sheet  
2.03



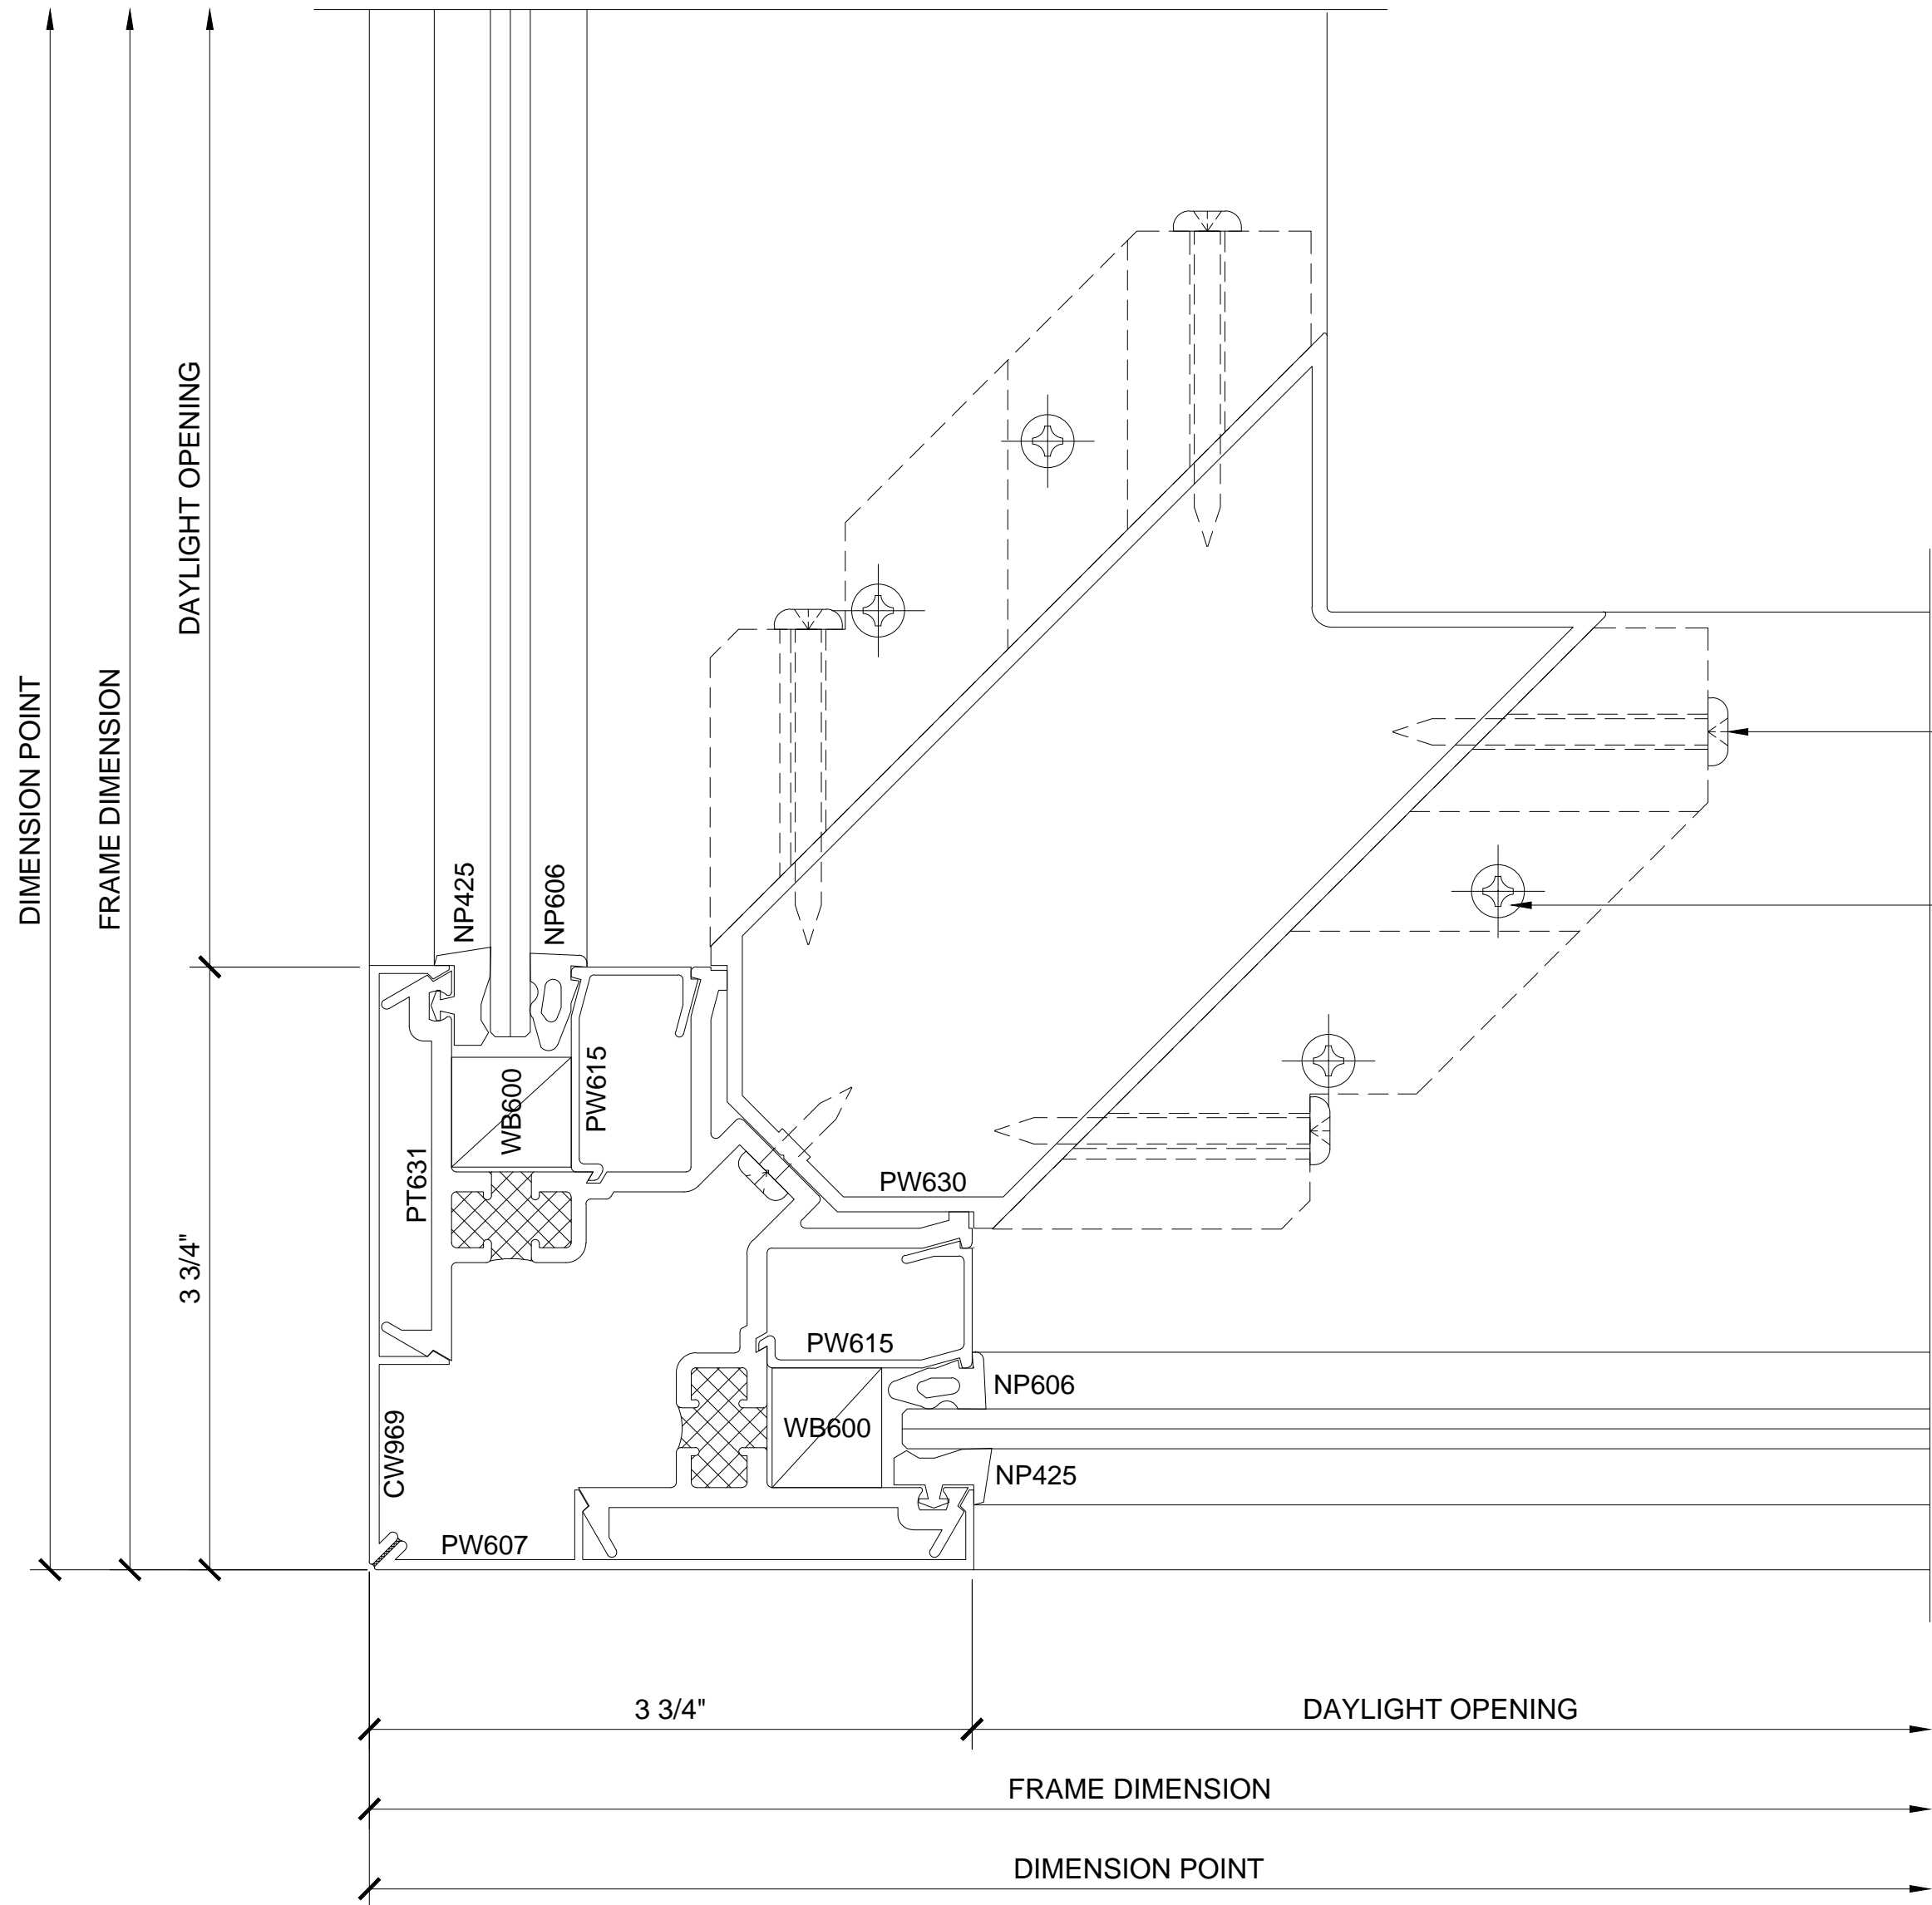

CORNER VERTICAL PLAN 12



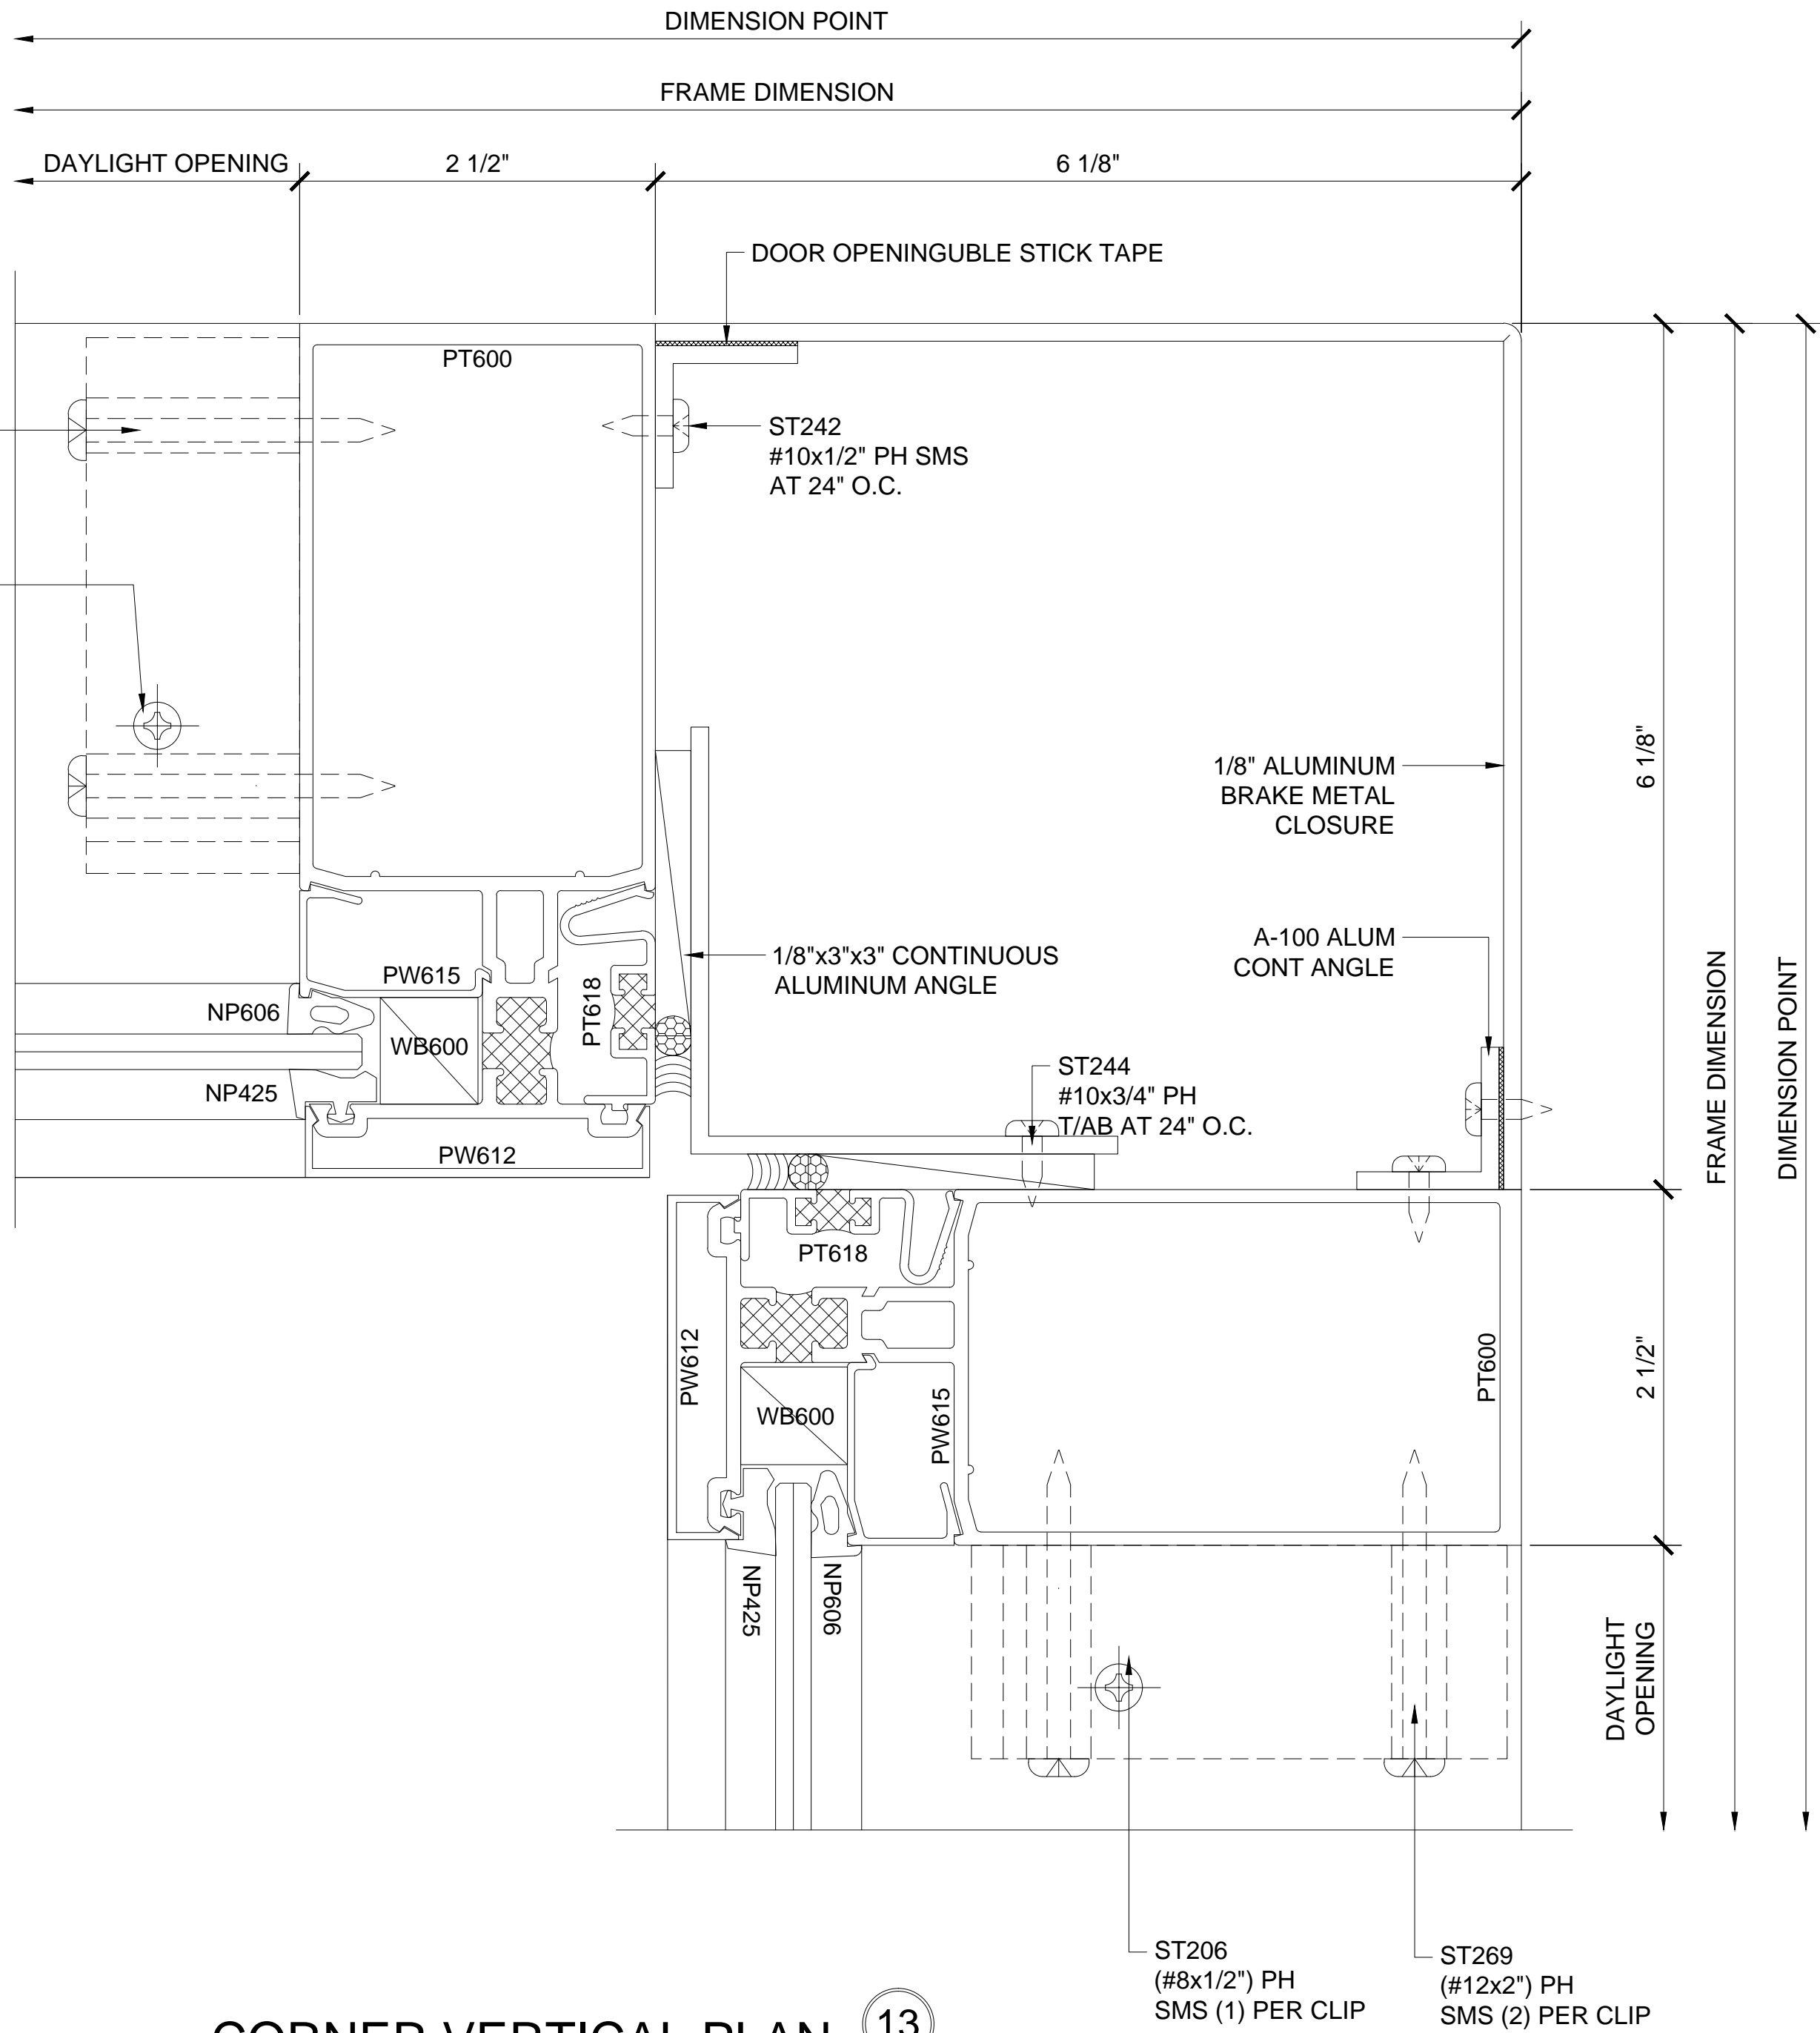


CORNER VERTICAL PLAN 13

CURTAIN WALL SERIES 4250T DETAILS

90°CORNER CONDITIONS FOR 1/4" GLAZING

Revisions By:	
<div><div>CRL<sup>®</sup> US ALUMINUM</div><div>C.R. LAURENCE CO. ARCHITECTURAL PRODUCTS 2500 E. Vernon Avenue, Los Angeles, CA 90058-1897 PH (800)-421-6144 FX (800)-587-7301 www.crlaurence.com</div></div>	
Discription: CRL - US ALUMINUM CURTAIN WALLS THERMAL SERIES 4250TT	
Drawn By: RP	
Date: 01/29/2015	
Scale: AS NOTED	
File Name:	
CURTAIN WALL - SERIES 4250TT.DWG	
Sheet	
2.04	

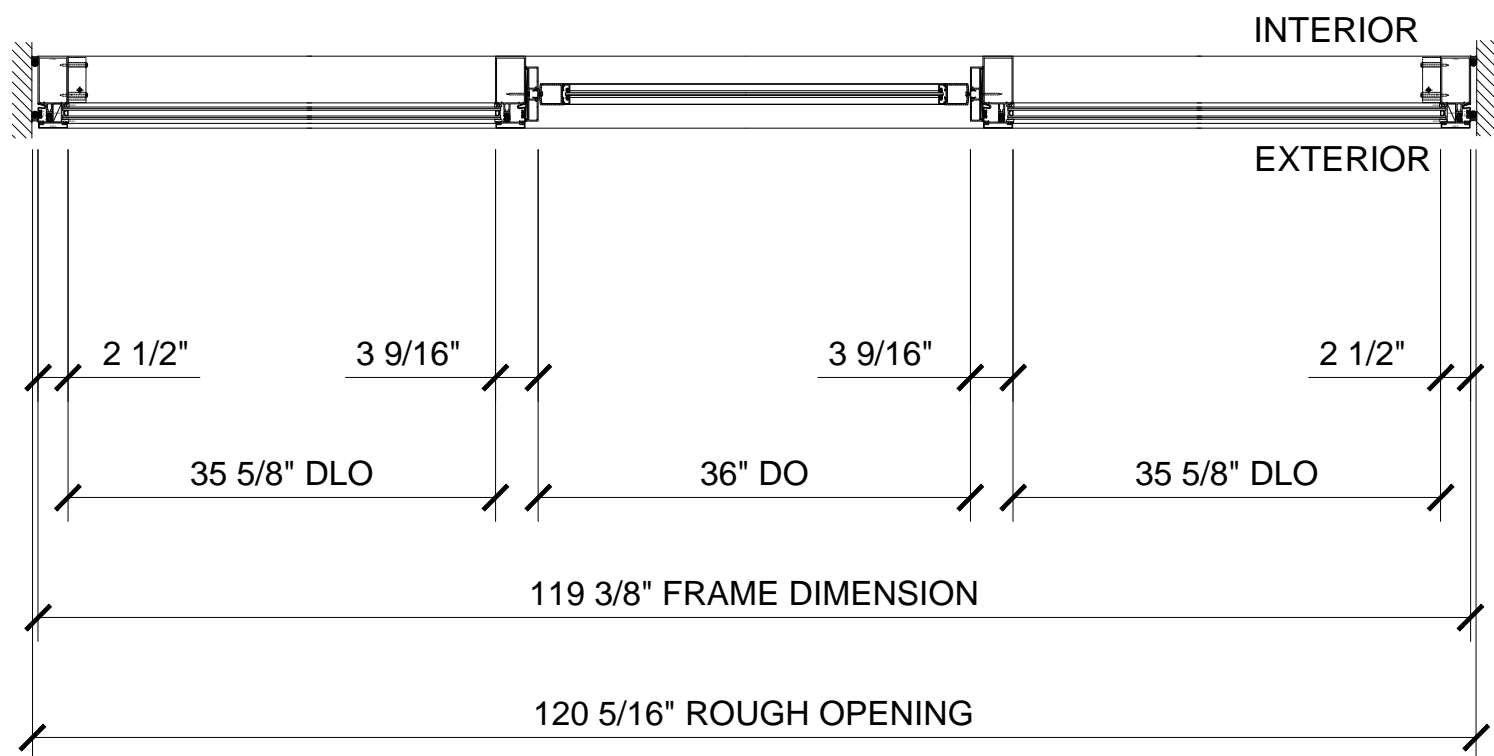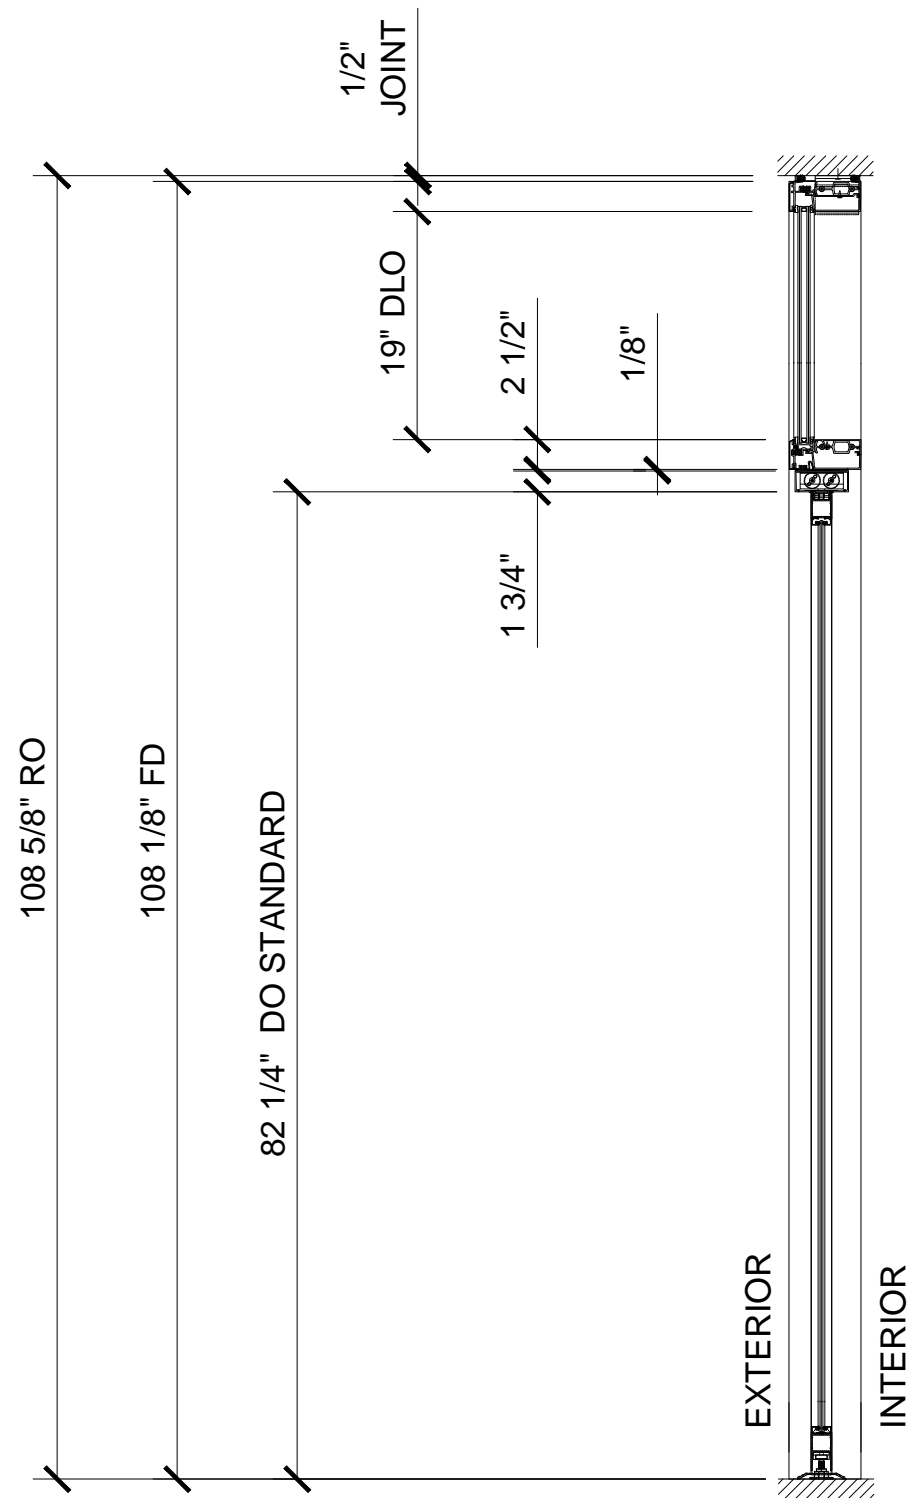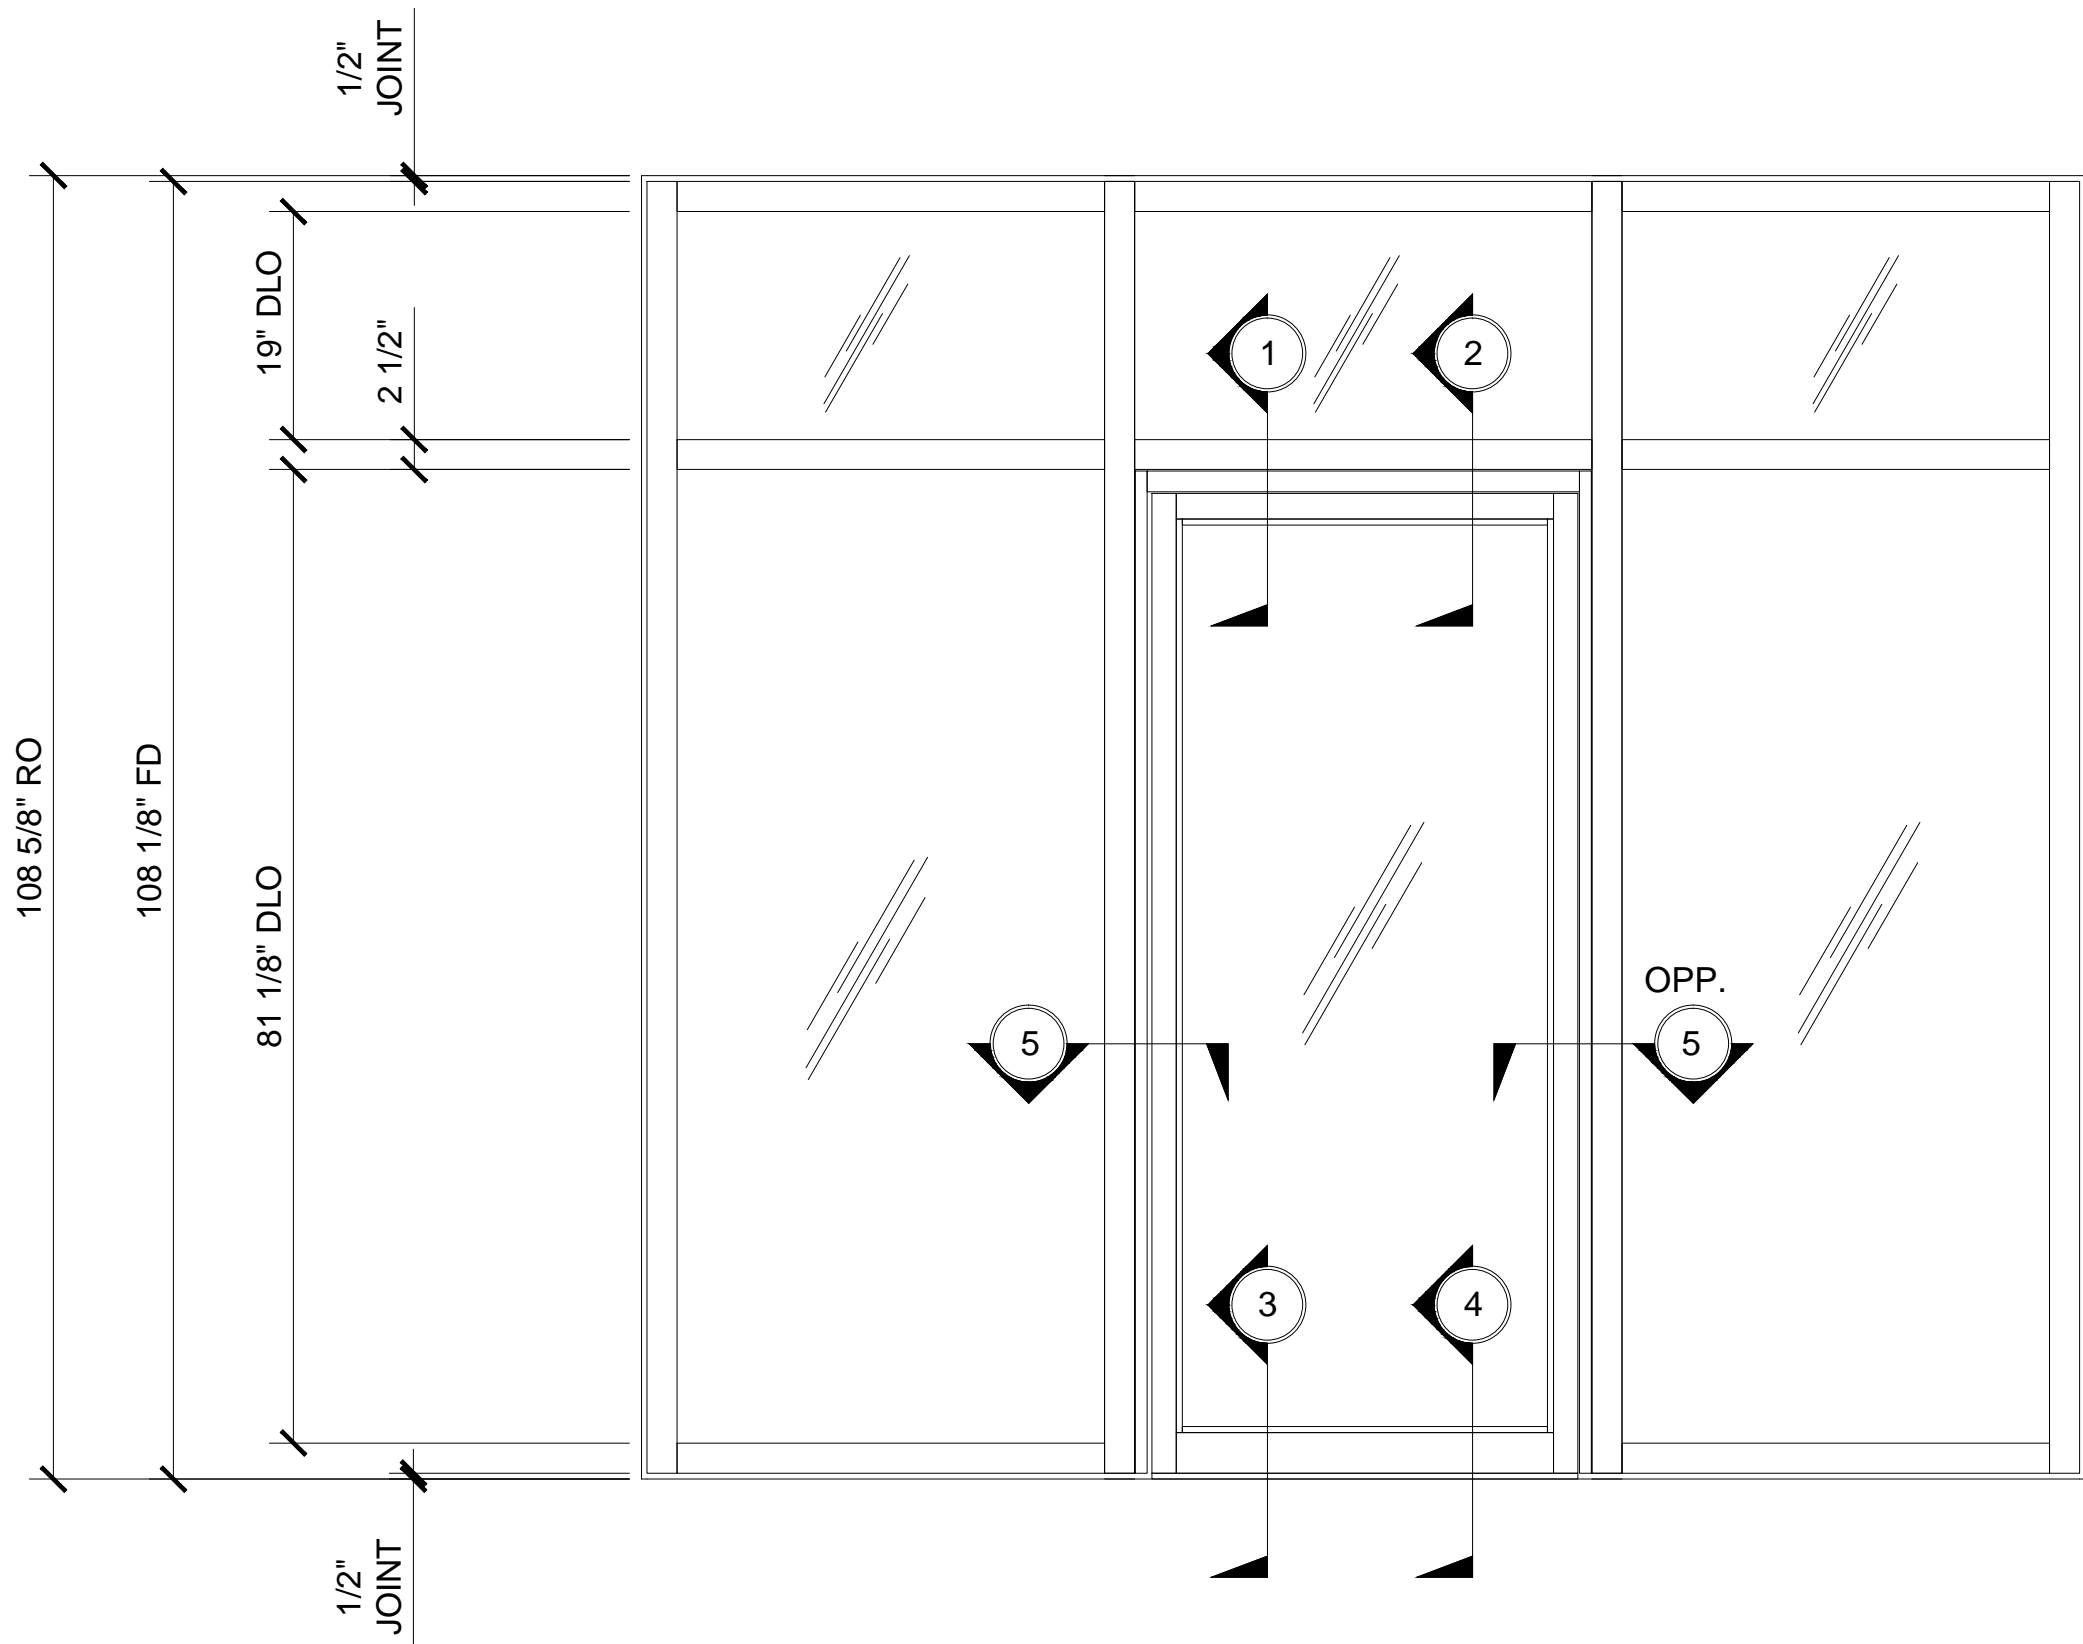

CURTAIN WALL SERIES 4250T - DOOR FRAMING - CENTER HUNG

3/4" = 1'-0"

Revisions By:

C.R. LAURENCE CO. ARCHITECTURAL PRODUCTS  
2500 E. Vernon Avenue, Los Angeles, CA 90058-1897  
PH (800)-421-6144 FX 800-587-7301 www.crlaurence.com

Discription:

CRL - US ALUMINUM  
CURTAIN WALLS  
THERMAL  
SERIES 4250TT

Drawn By: RP

Date: 01/29/2015


Scale: AS NOTED

File Name:


CURTAIN WALL - SERIES 4250TT.DWG

Sheet


3.01

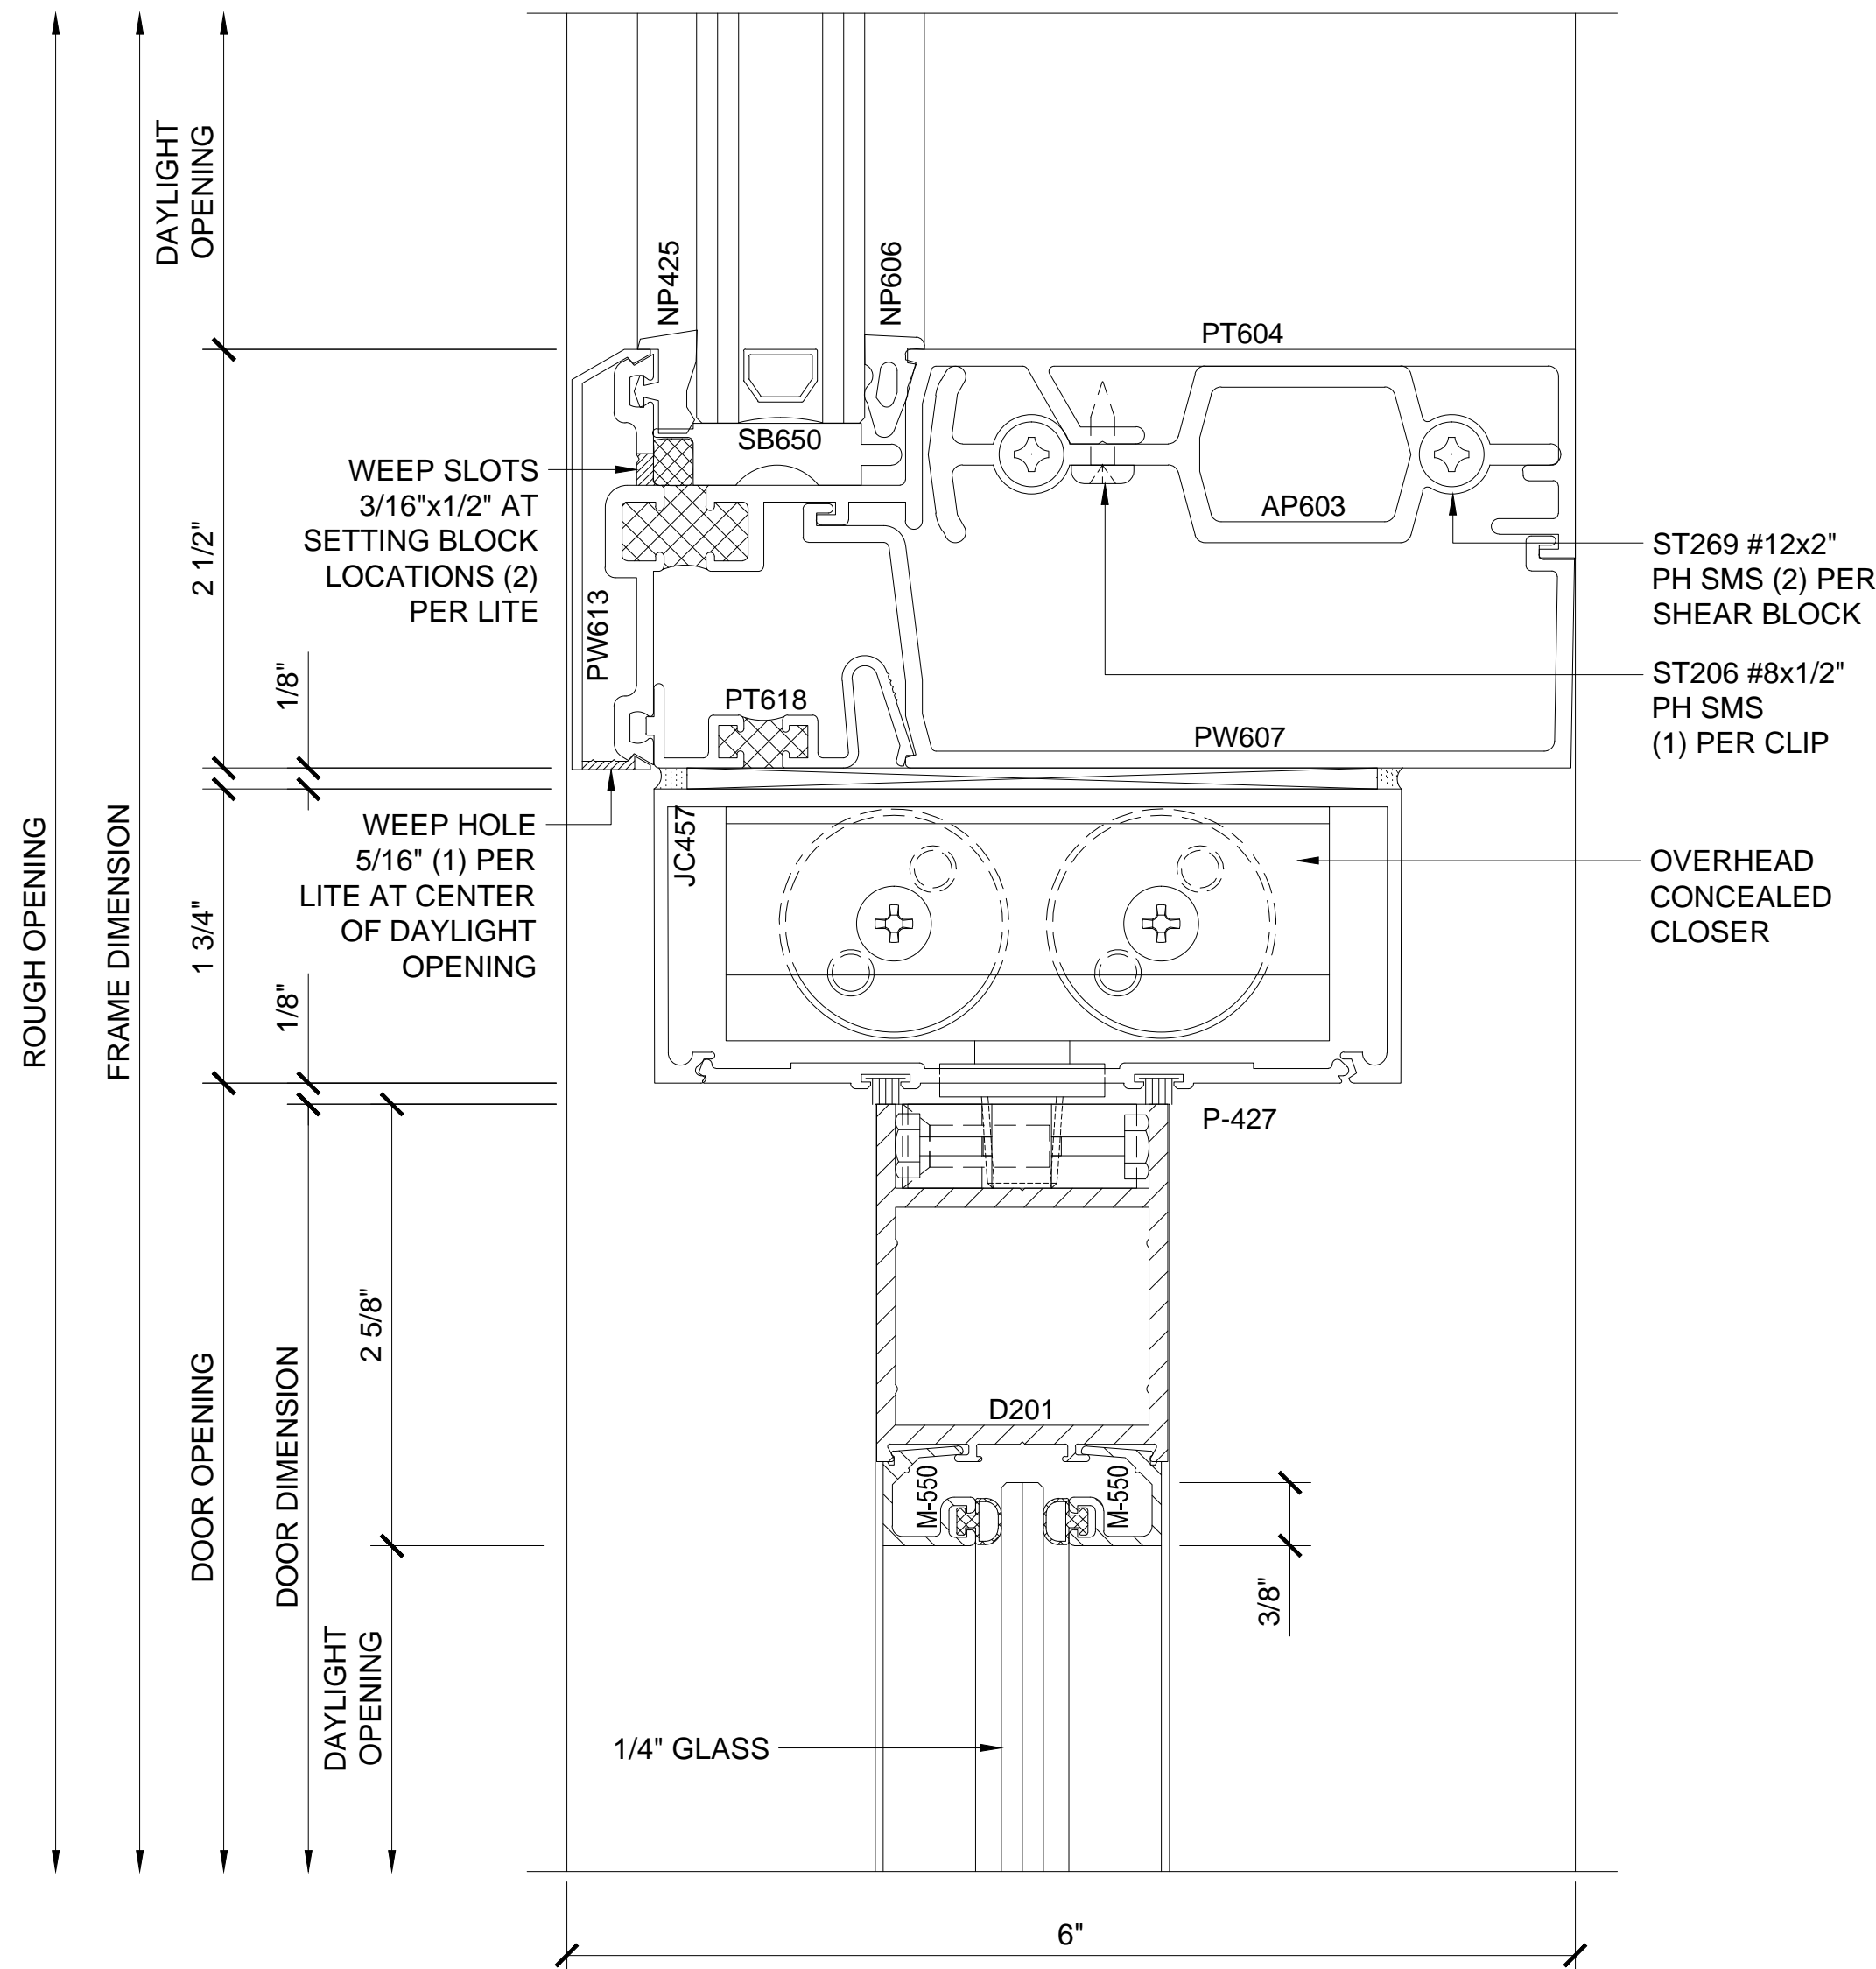


INT. HOR. SECTION 1

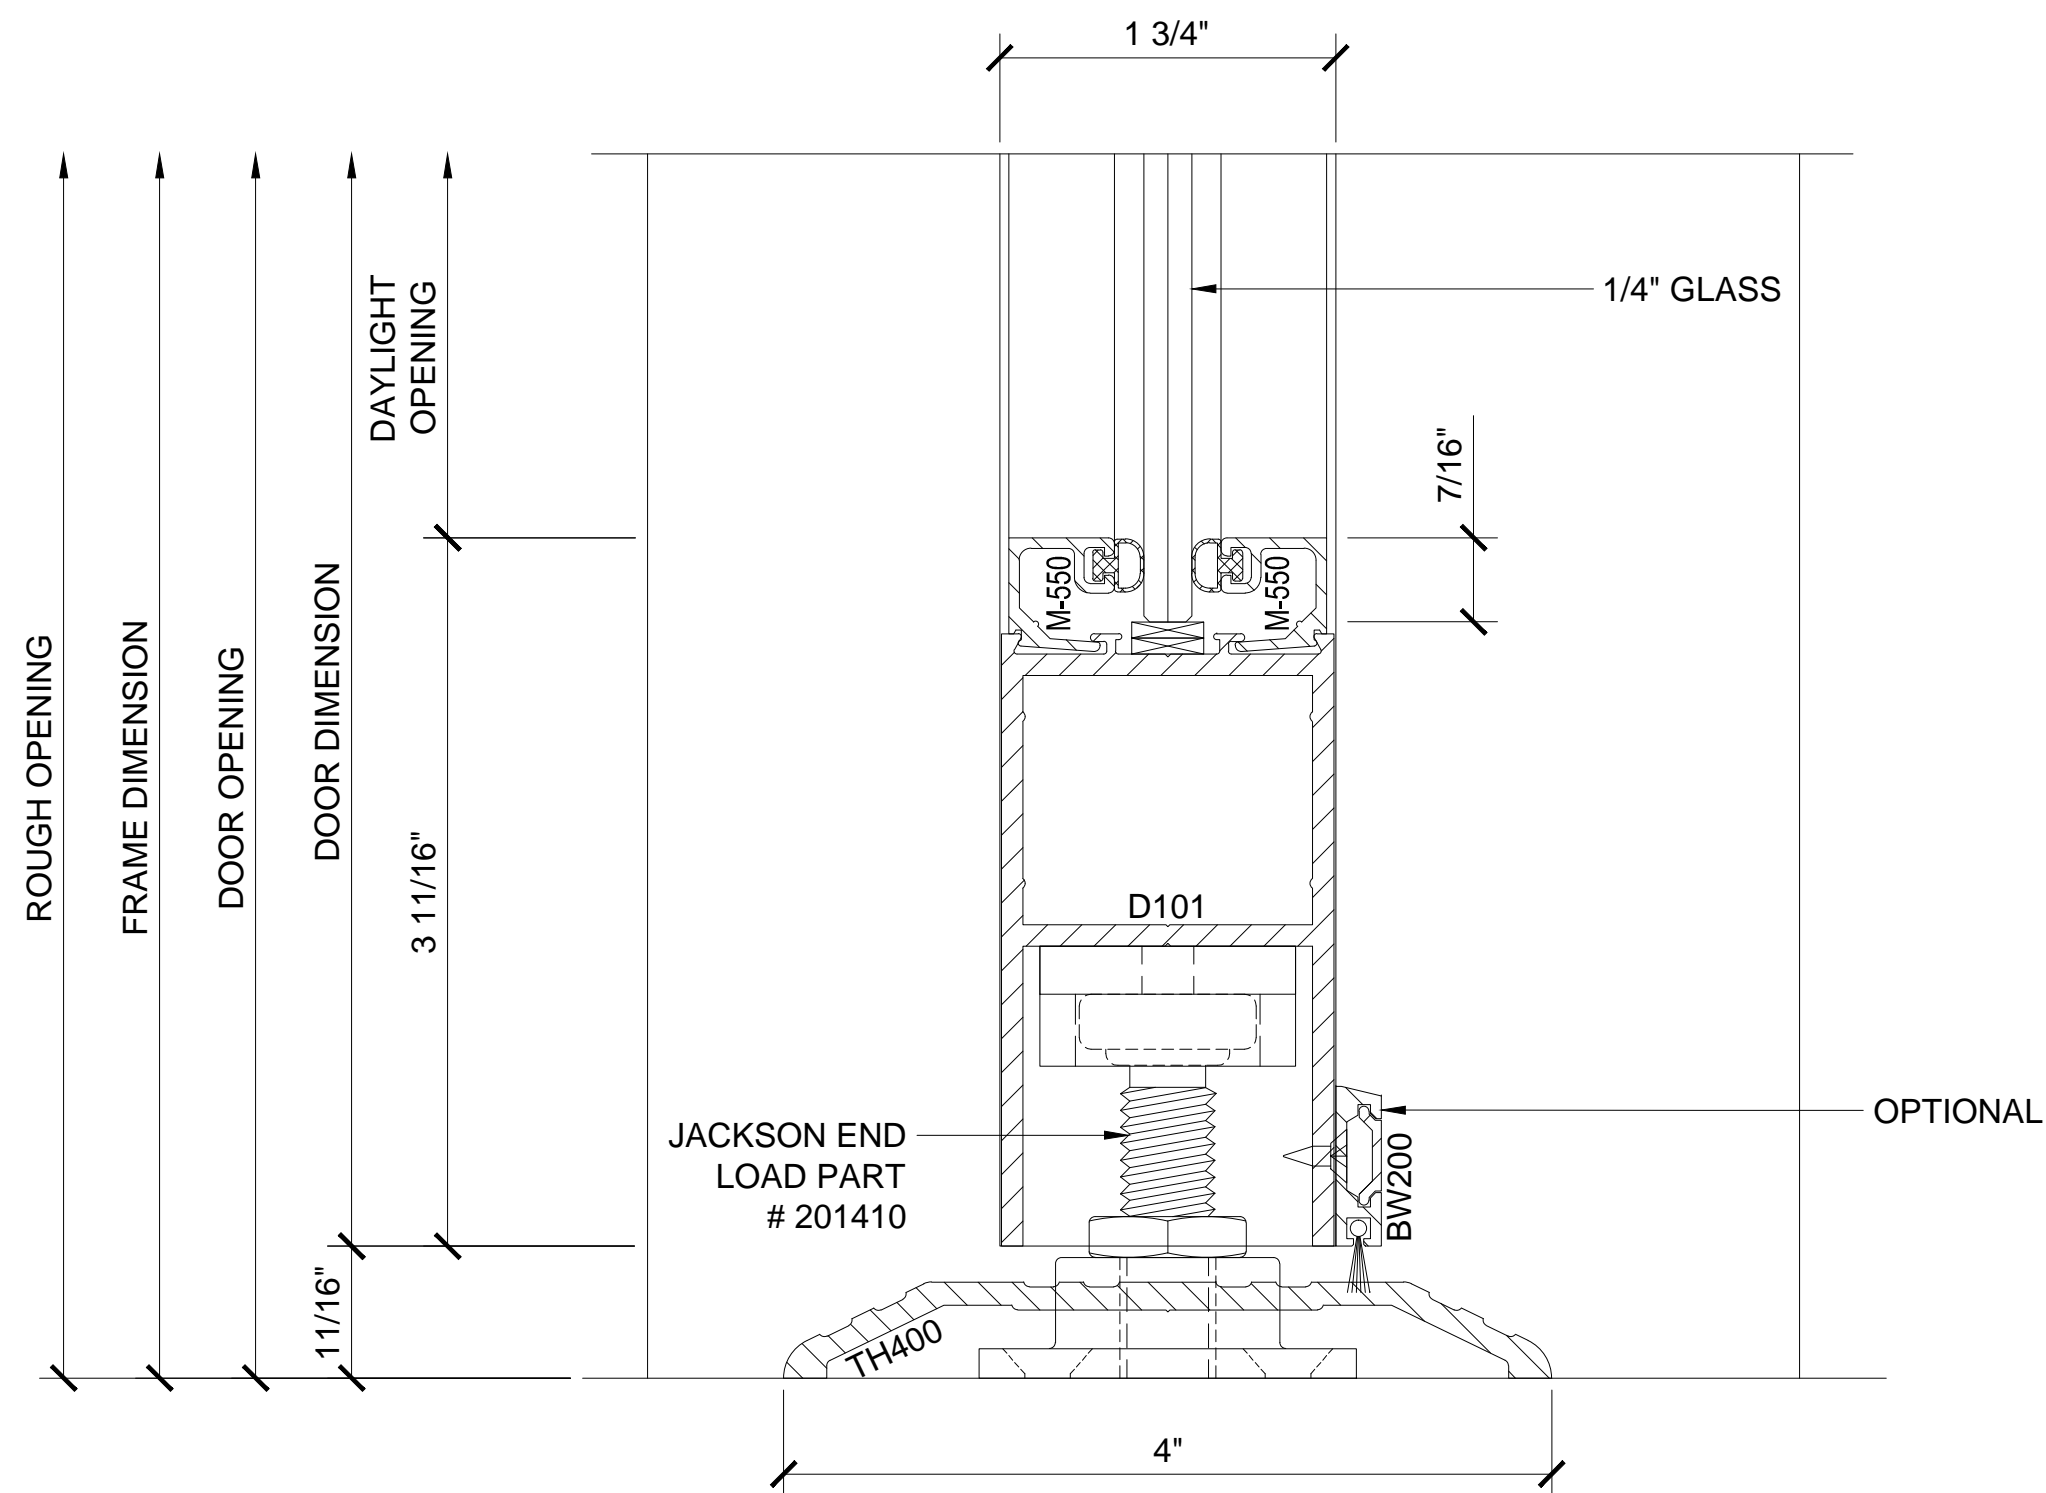

SILL SECTION 3

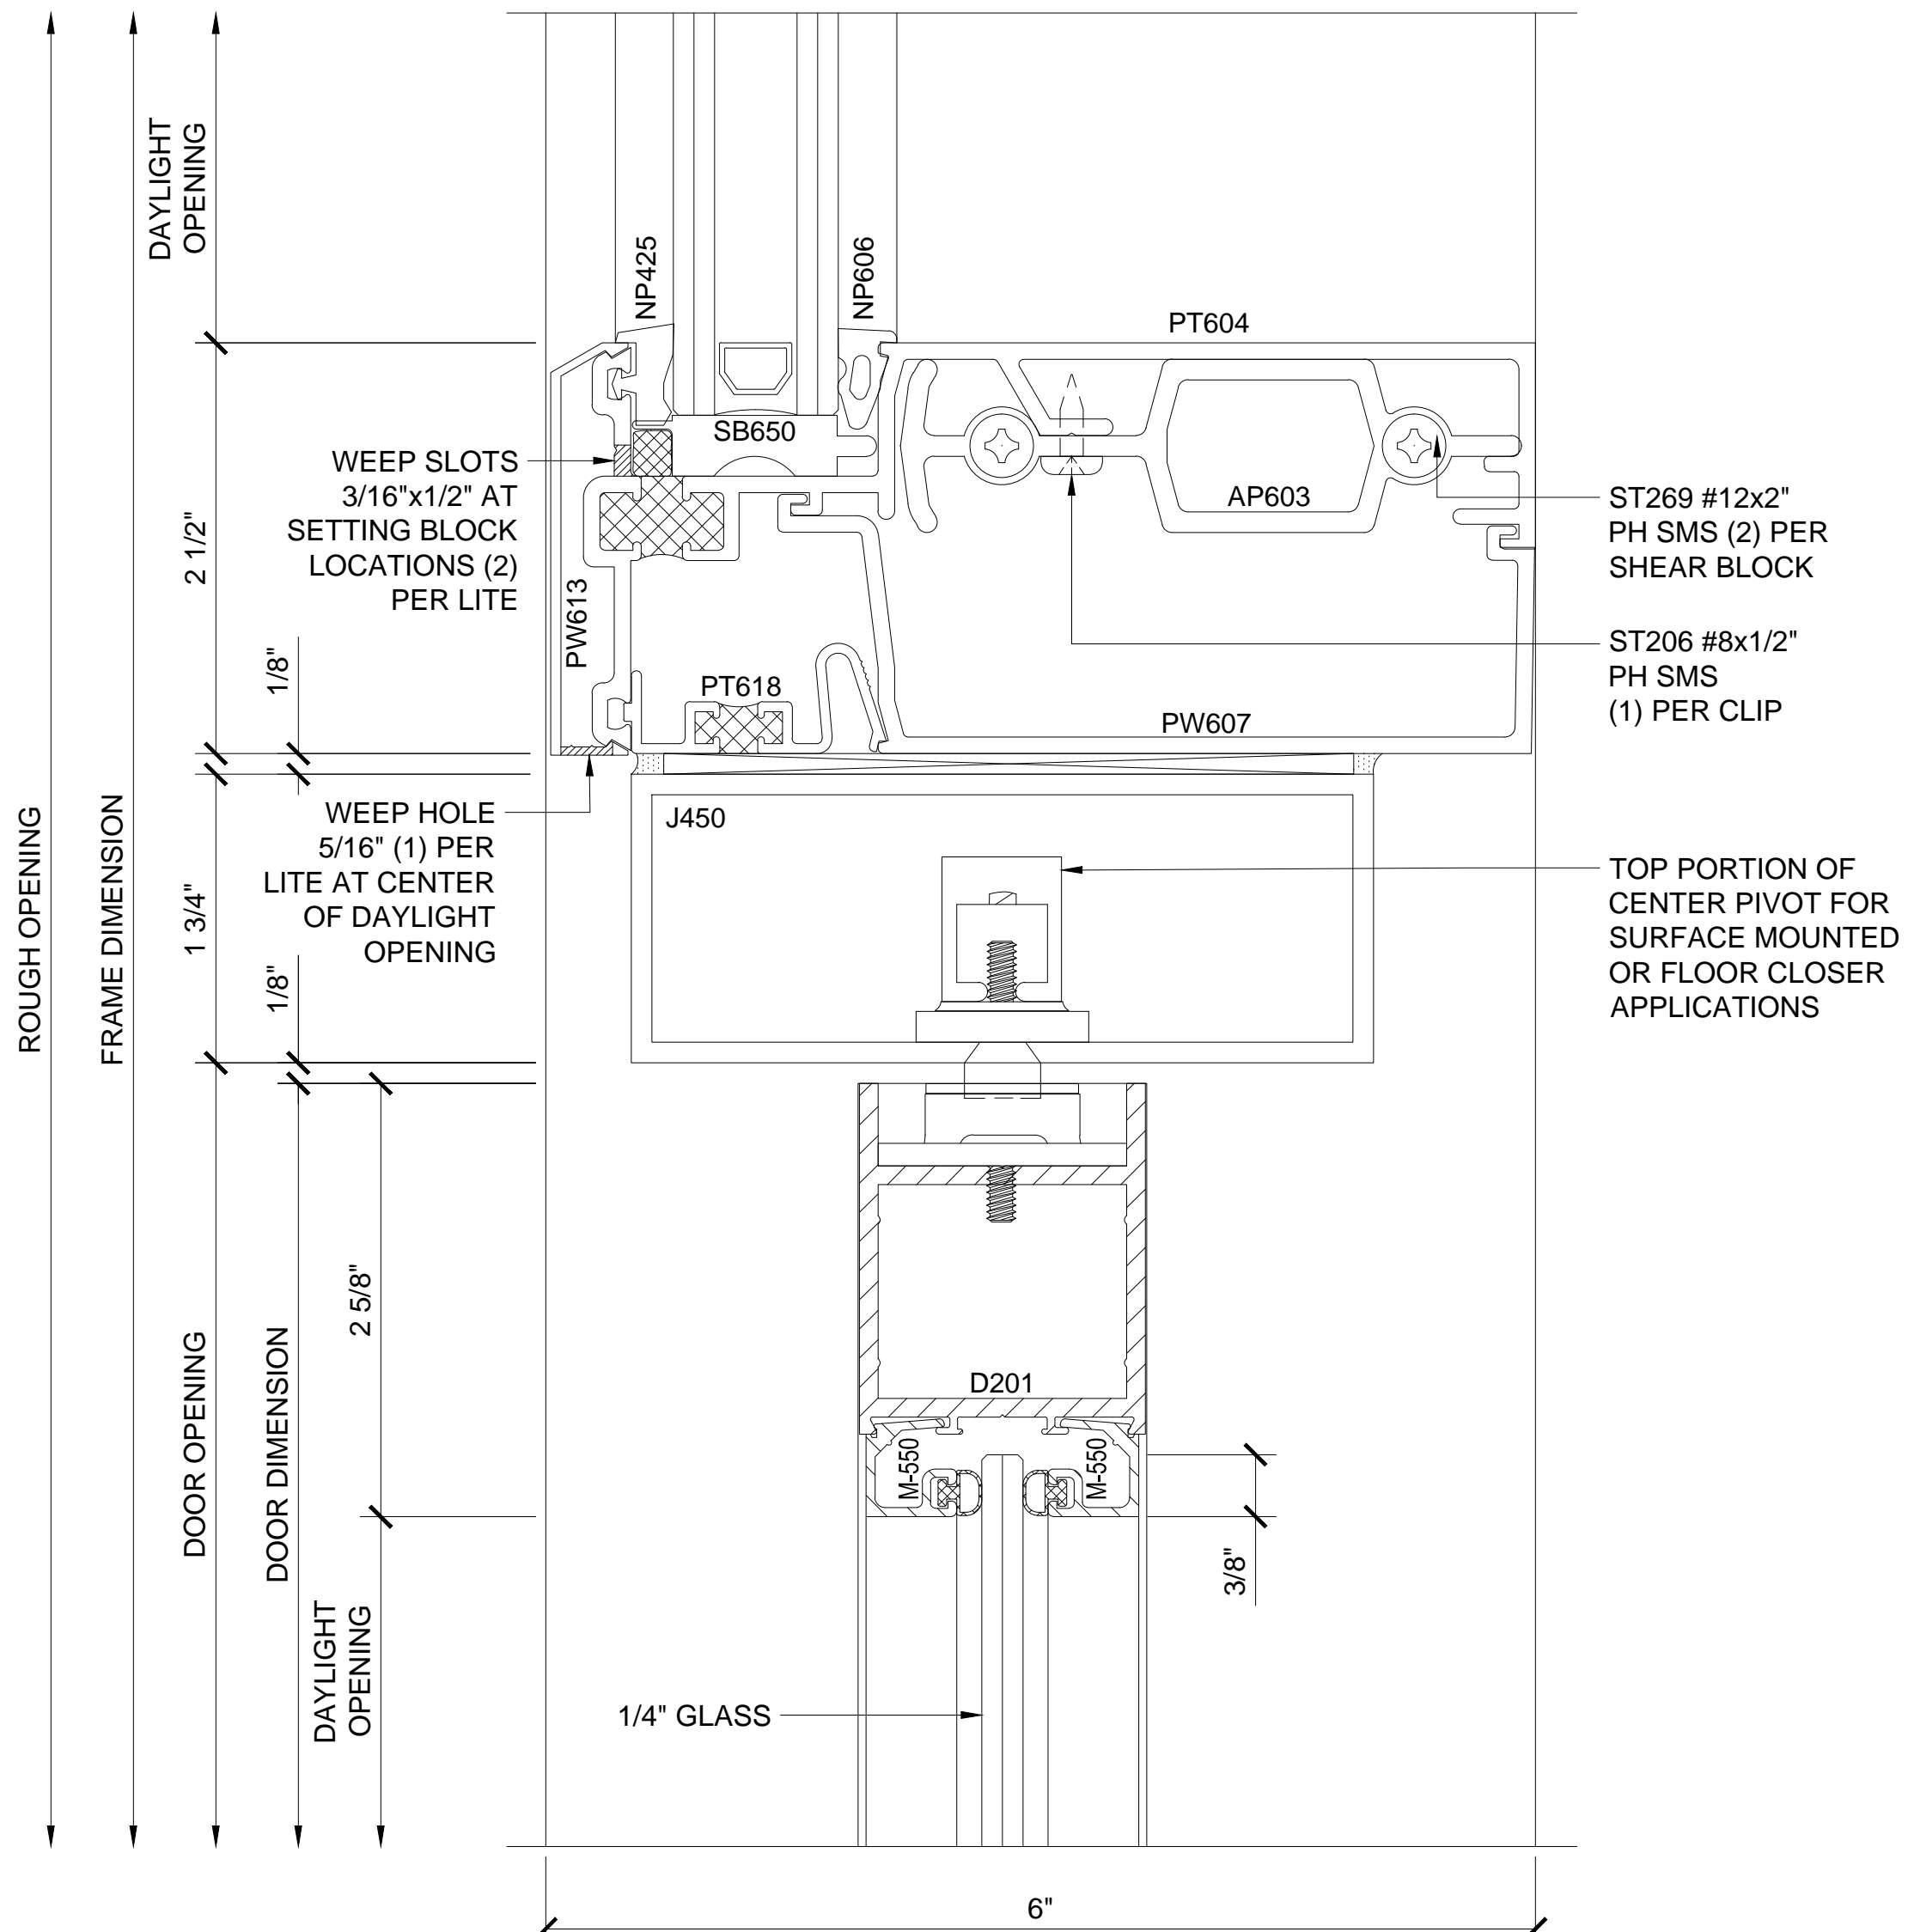

INT. HOR. SECTION 2

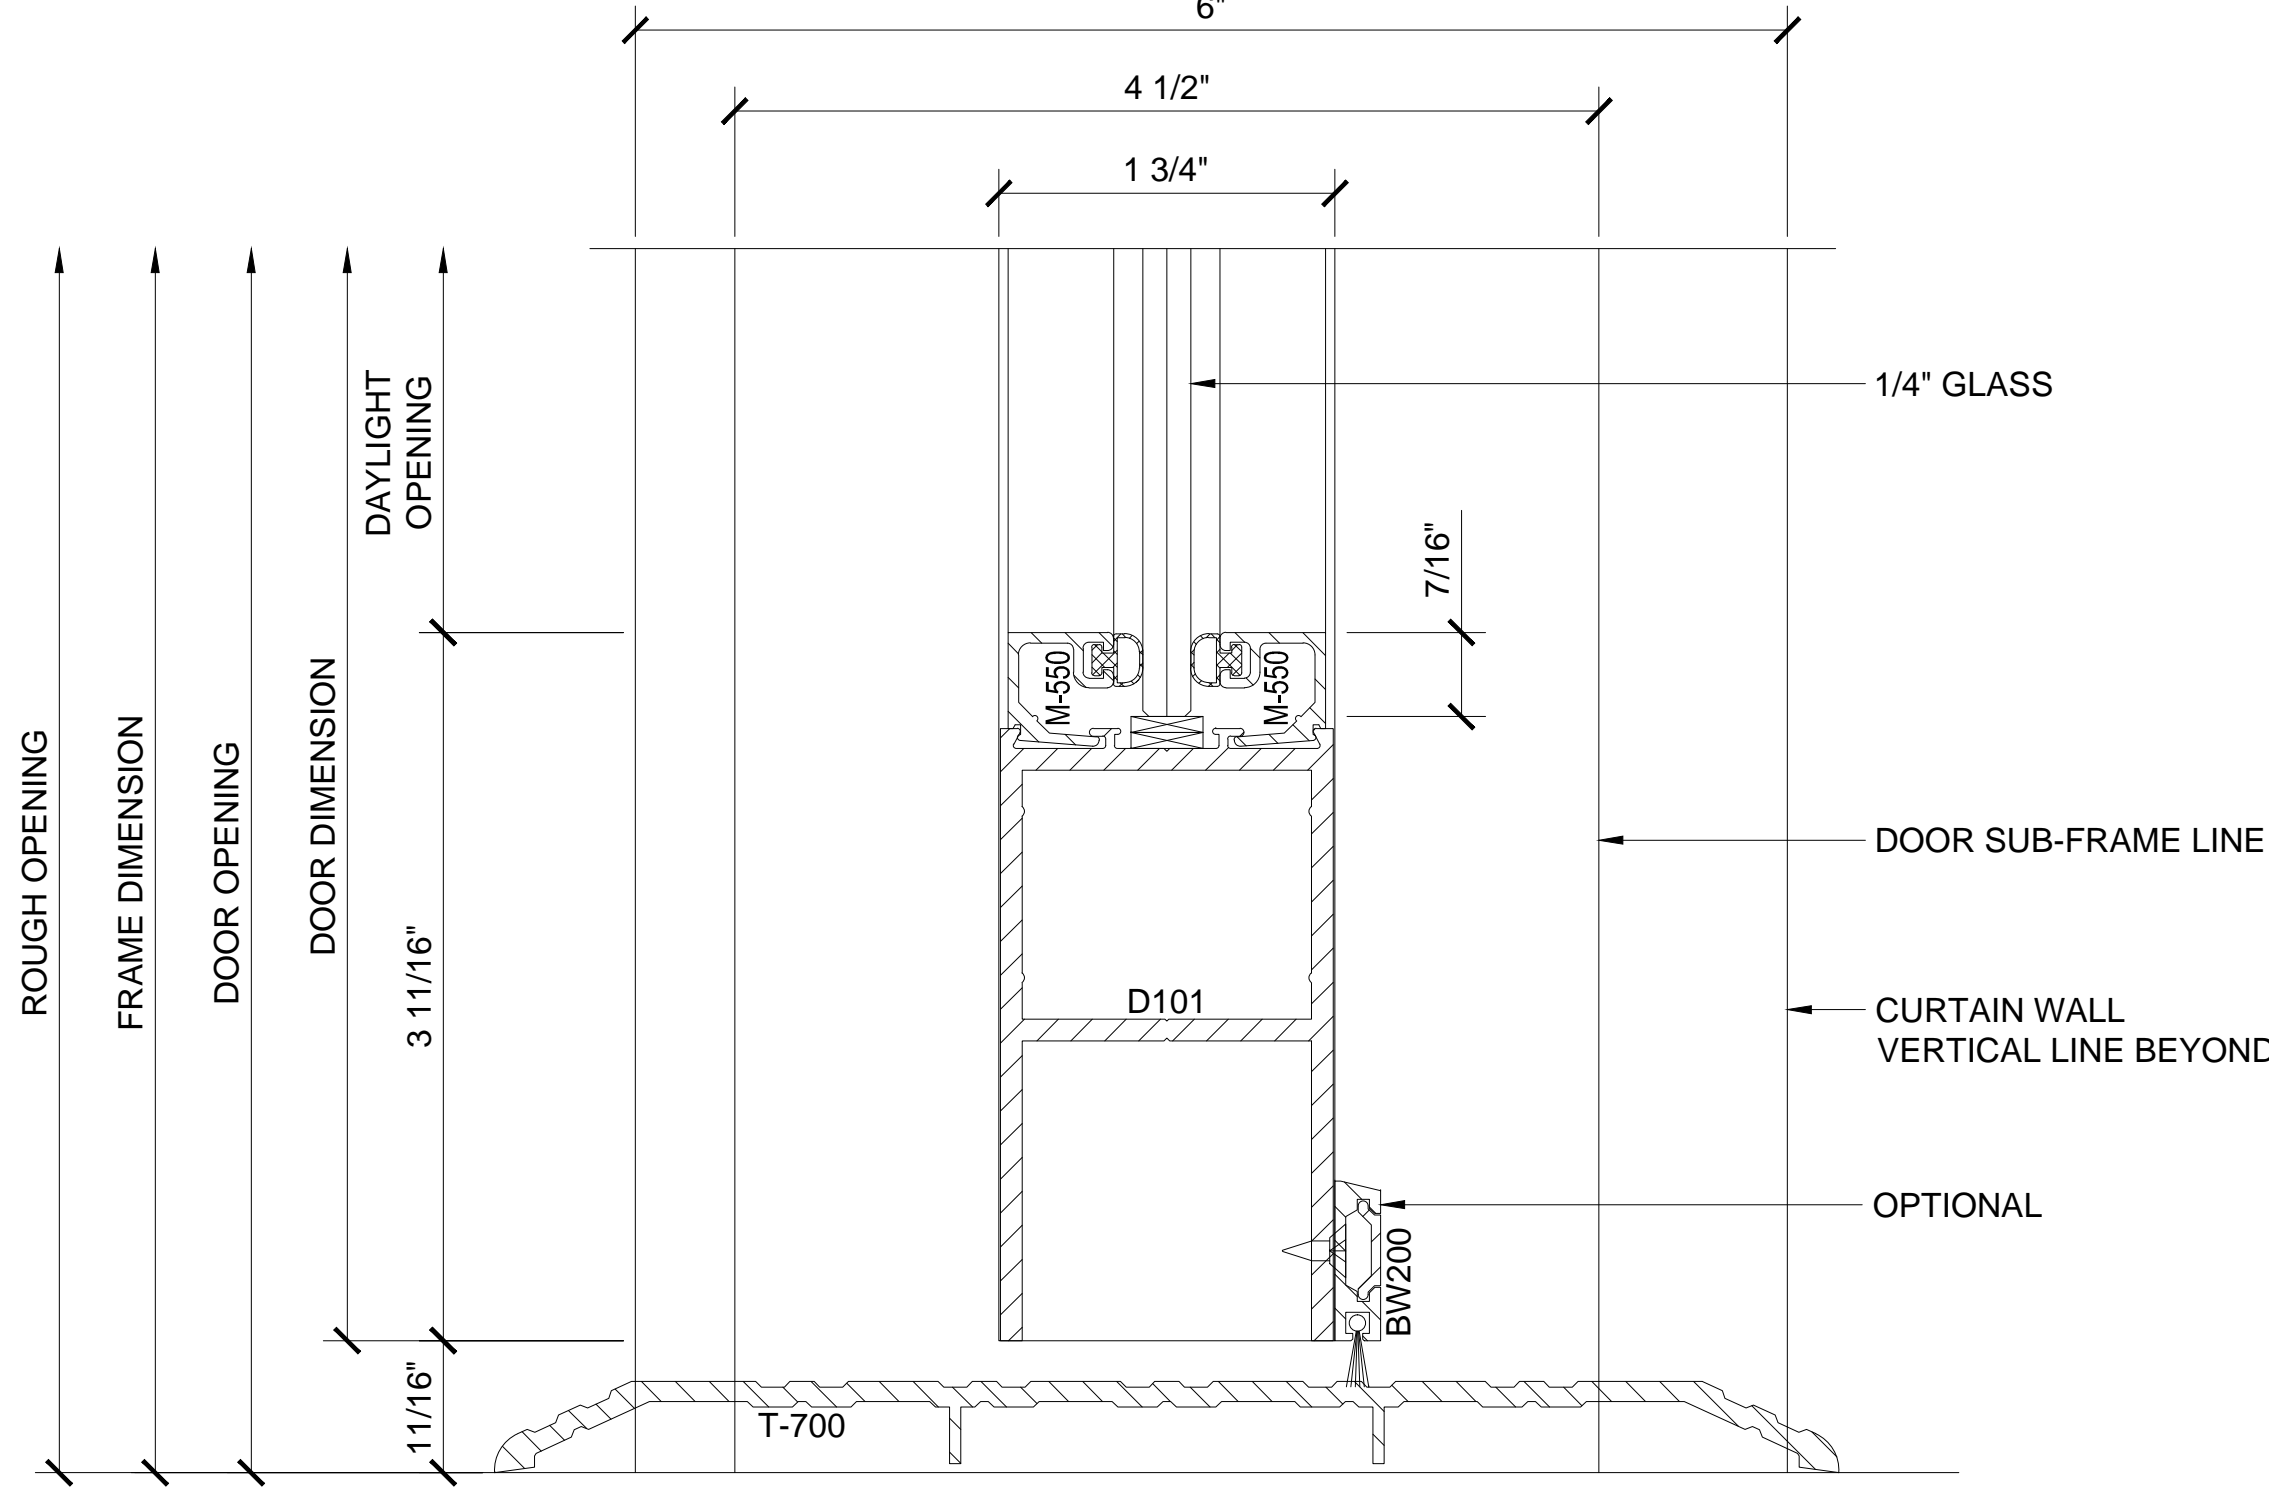


SILL SECTION 4

## CURTAIN WALL SERIES 4250T DETAILS

HORIZONTAL MULLIONS

Revisions By:



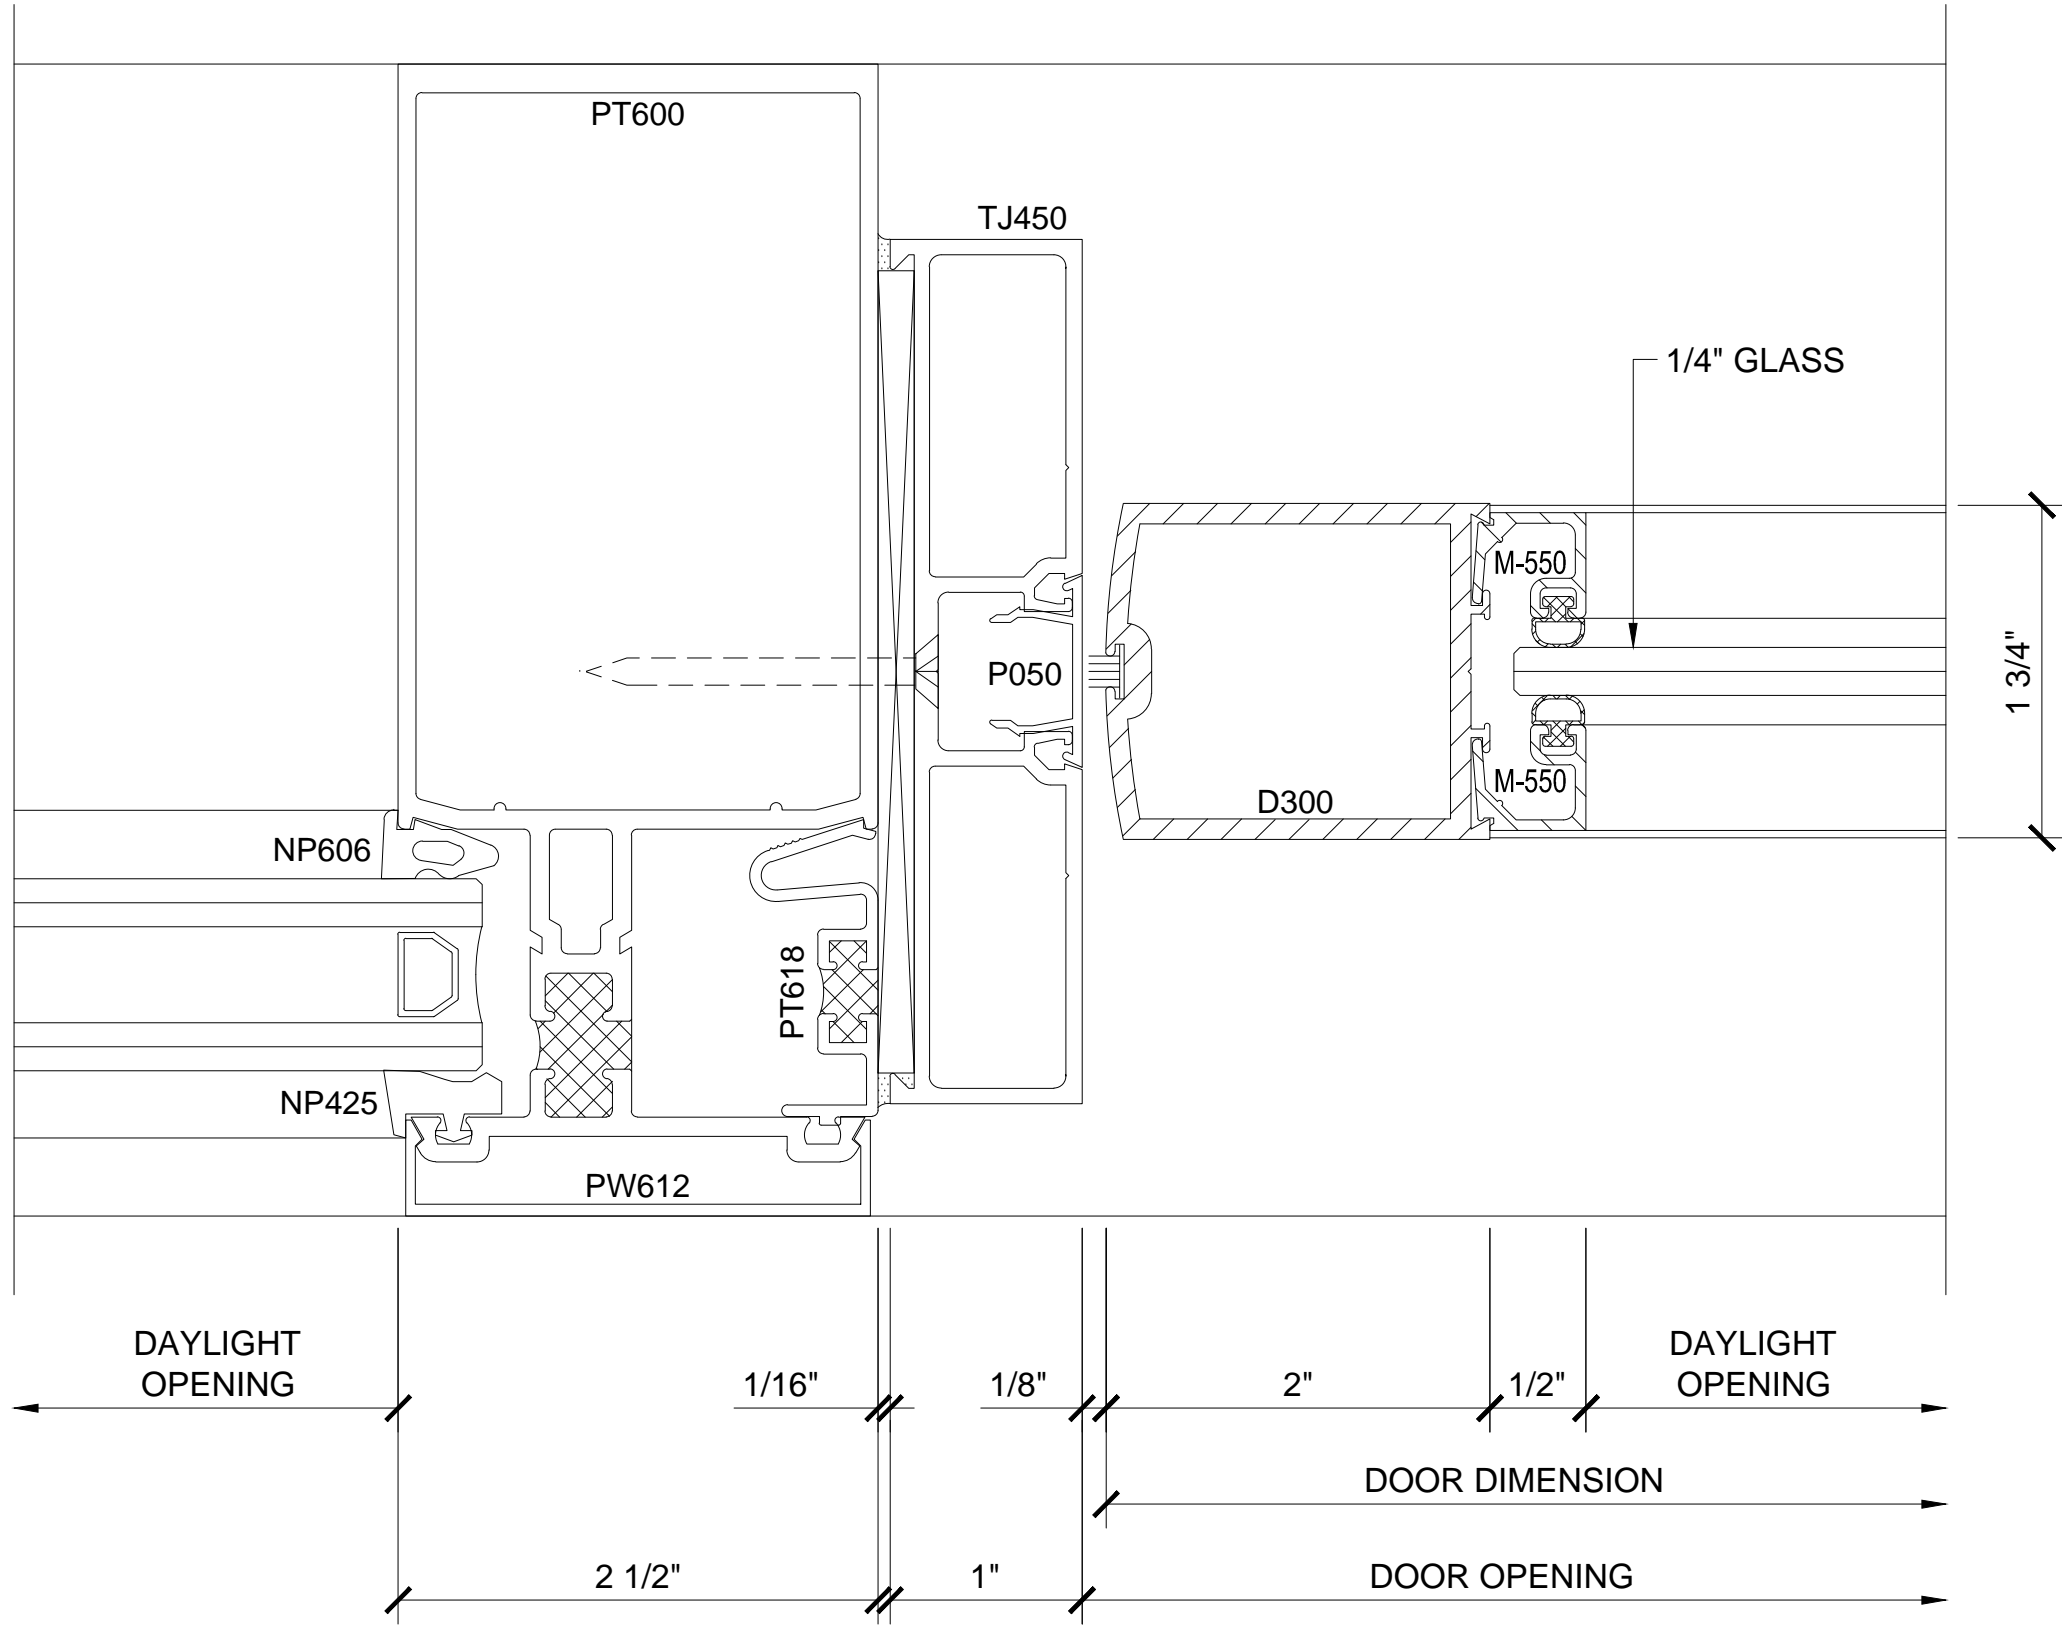


INT. VERTICAL PLAN 5

**CURTAIN WALL SERIES 4250T DETAILS**

HORIZONTAL MULLIONS

Revisions By:

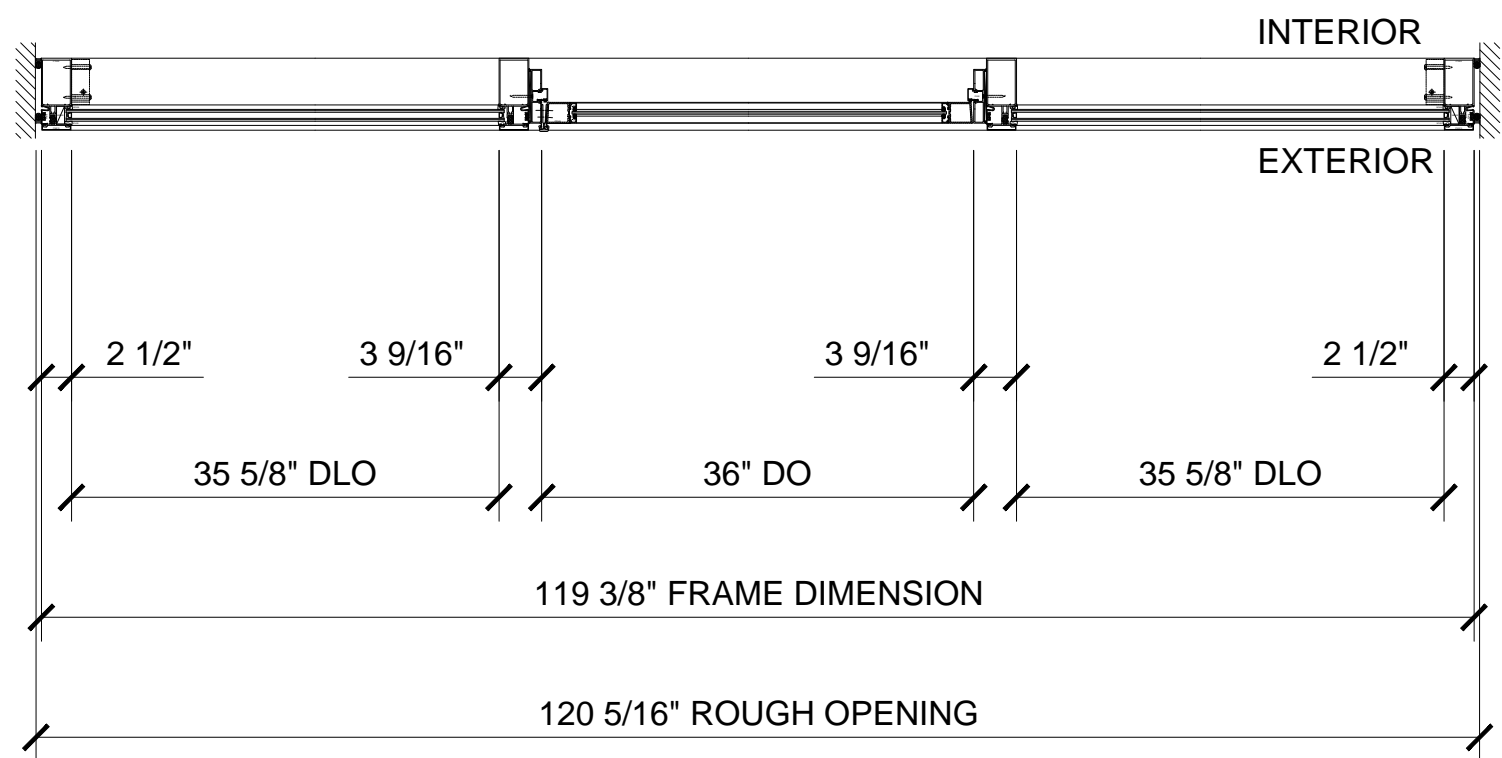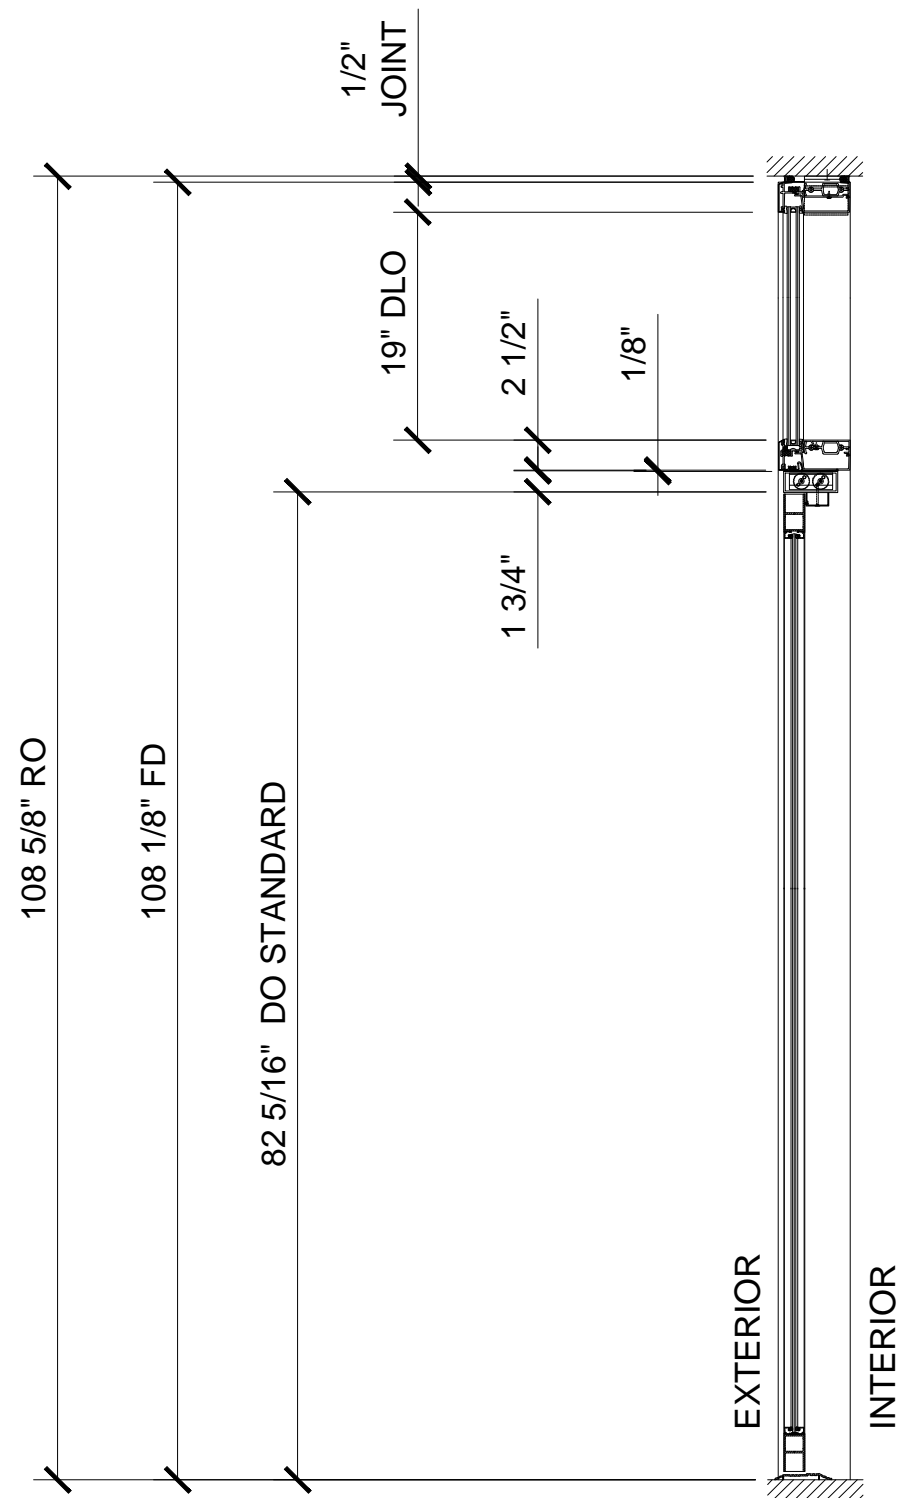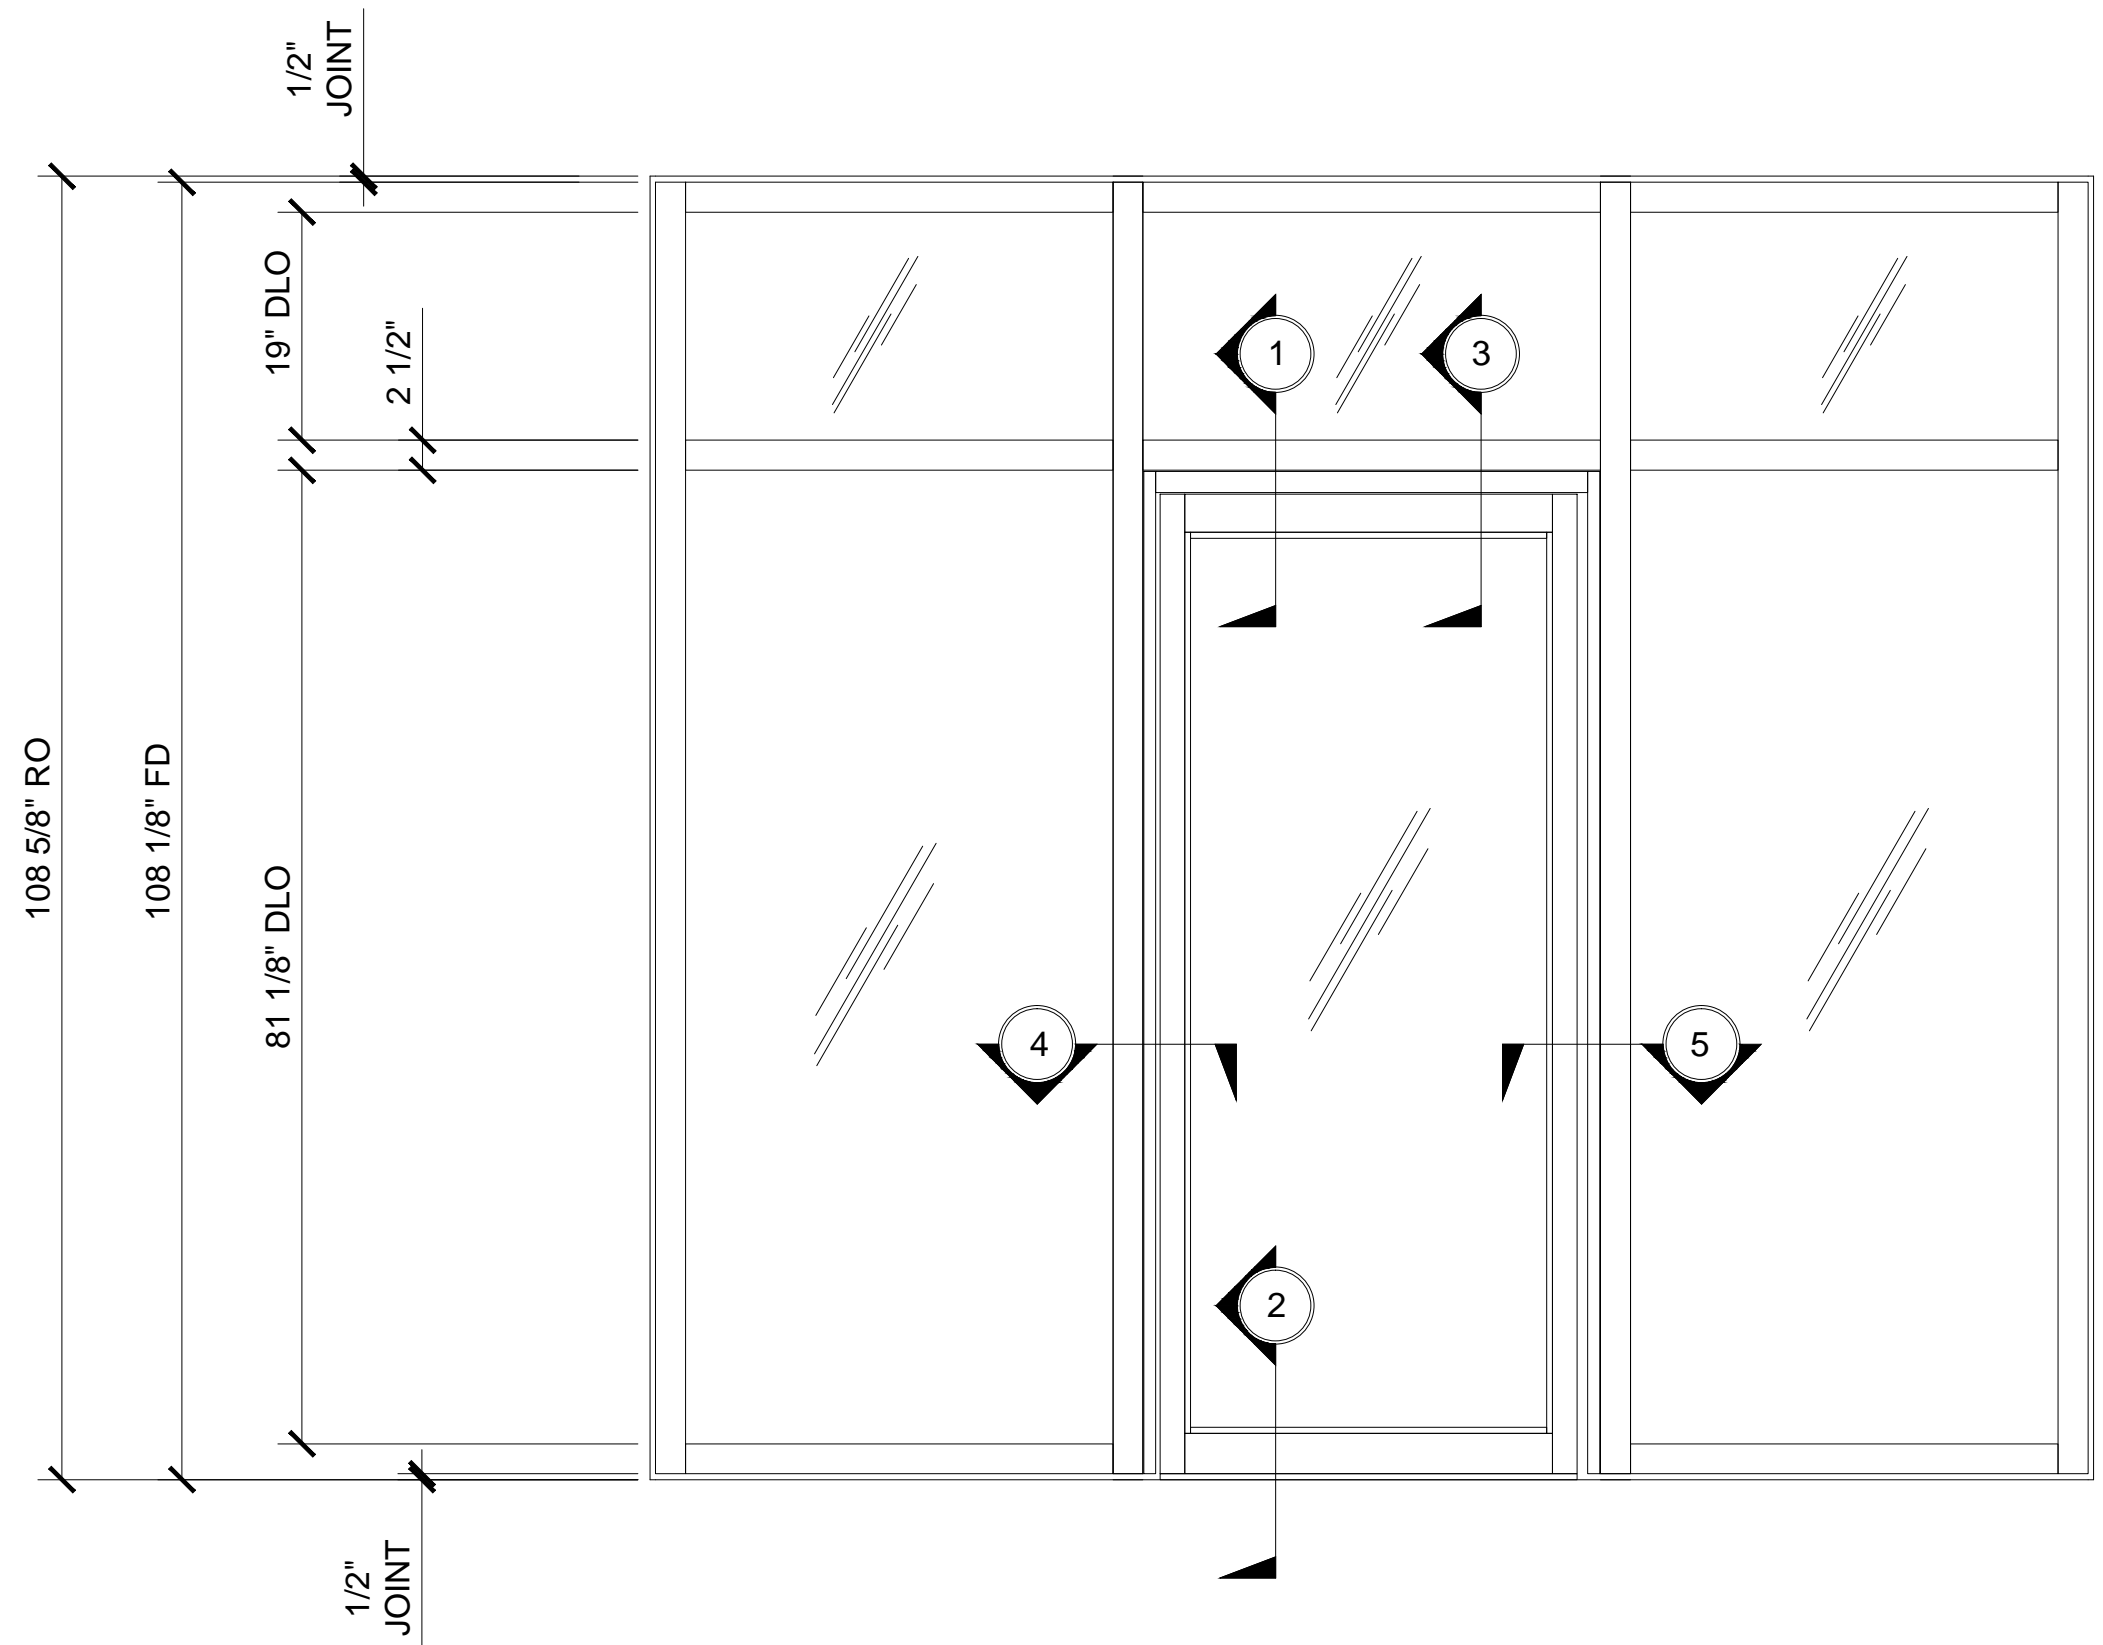

CURTAIN WALL SERIES 4250T - DOOR FRAMING - OFFSET HUNG

3/4" = 1'-0"

Revisions By:

C.R. LAURENCE CO. ARCHITECTURAL PRODUCTS  
2500 E. Vernon Avenue, Los Angeles, CA 90058-1897  
PH (800)-421-6144 FX: 800-587-7501 www.crlaurence.com

Discription:

CRL - US ALUMINUM  
CURTAIN WALLS  
THERMAL  
SERIES 4250TT

Drawn By: RP

Date: 01/29/2015


Scale: AS NOTED

File Name:


CURTAIN WALL - SERIES 4250TT.DWG

Sheet


4.01

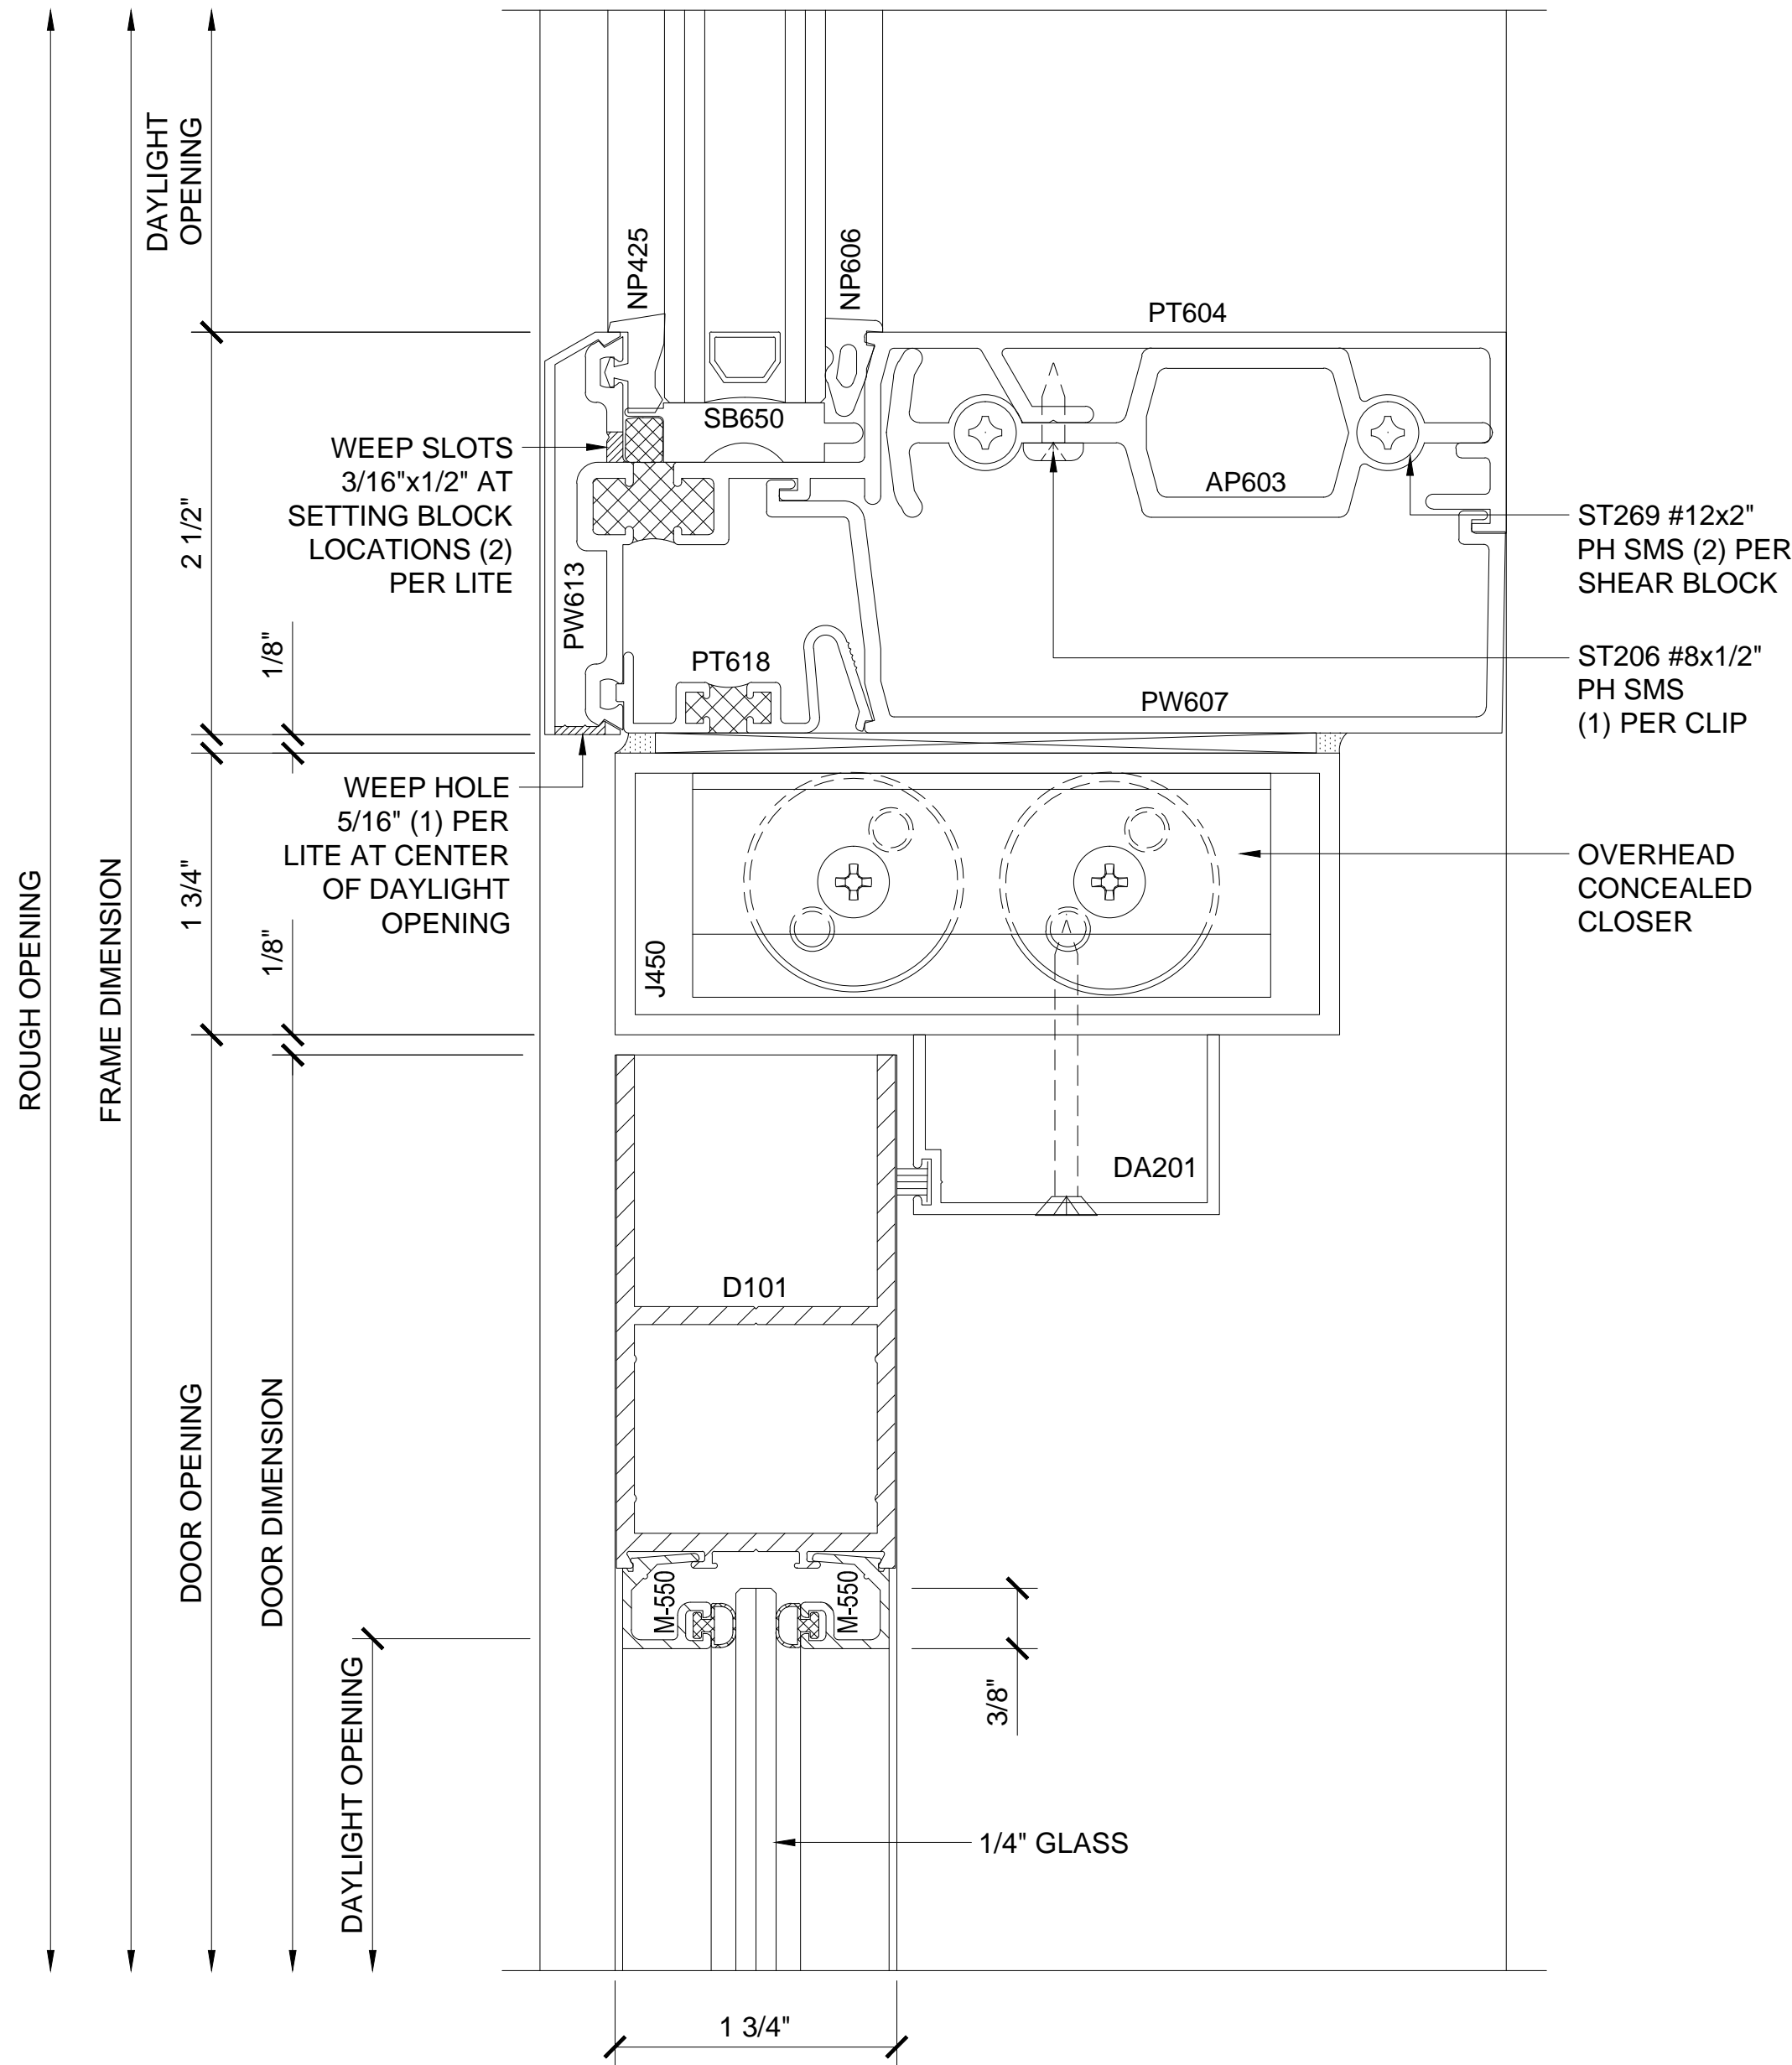

HEAD SECTION 1

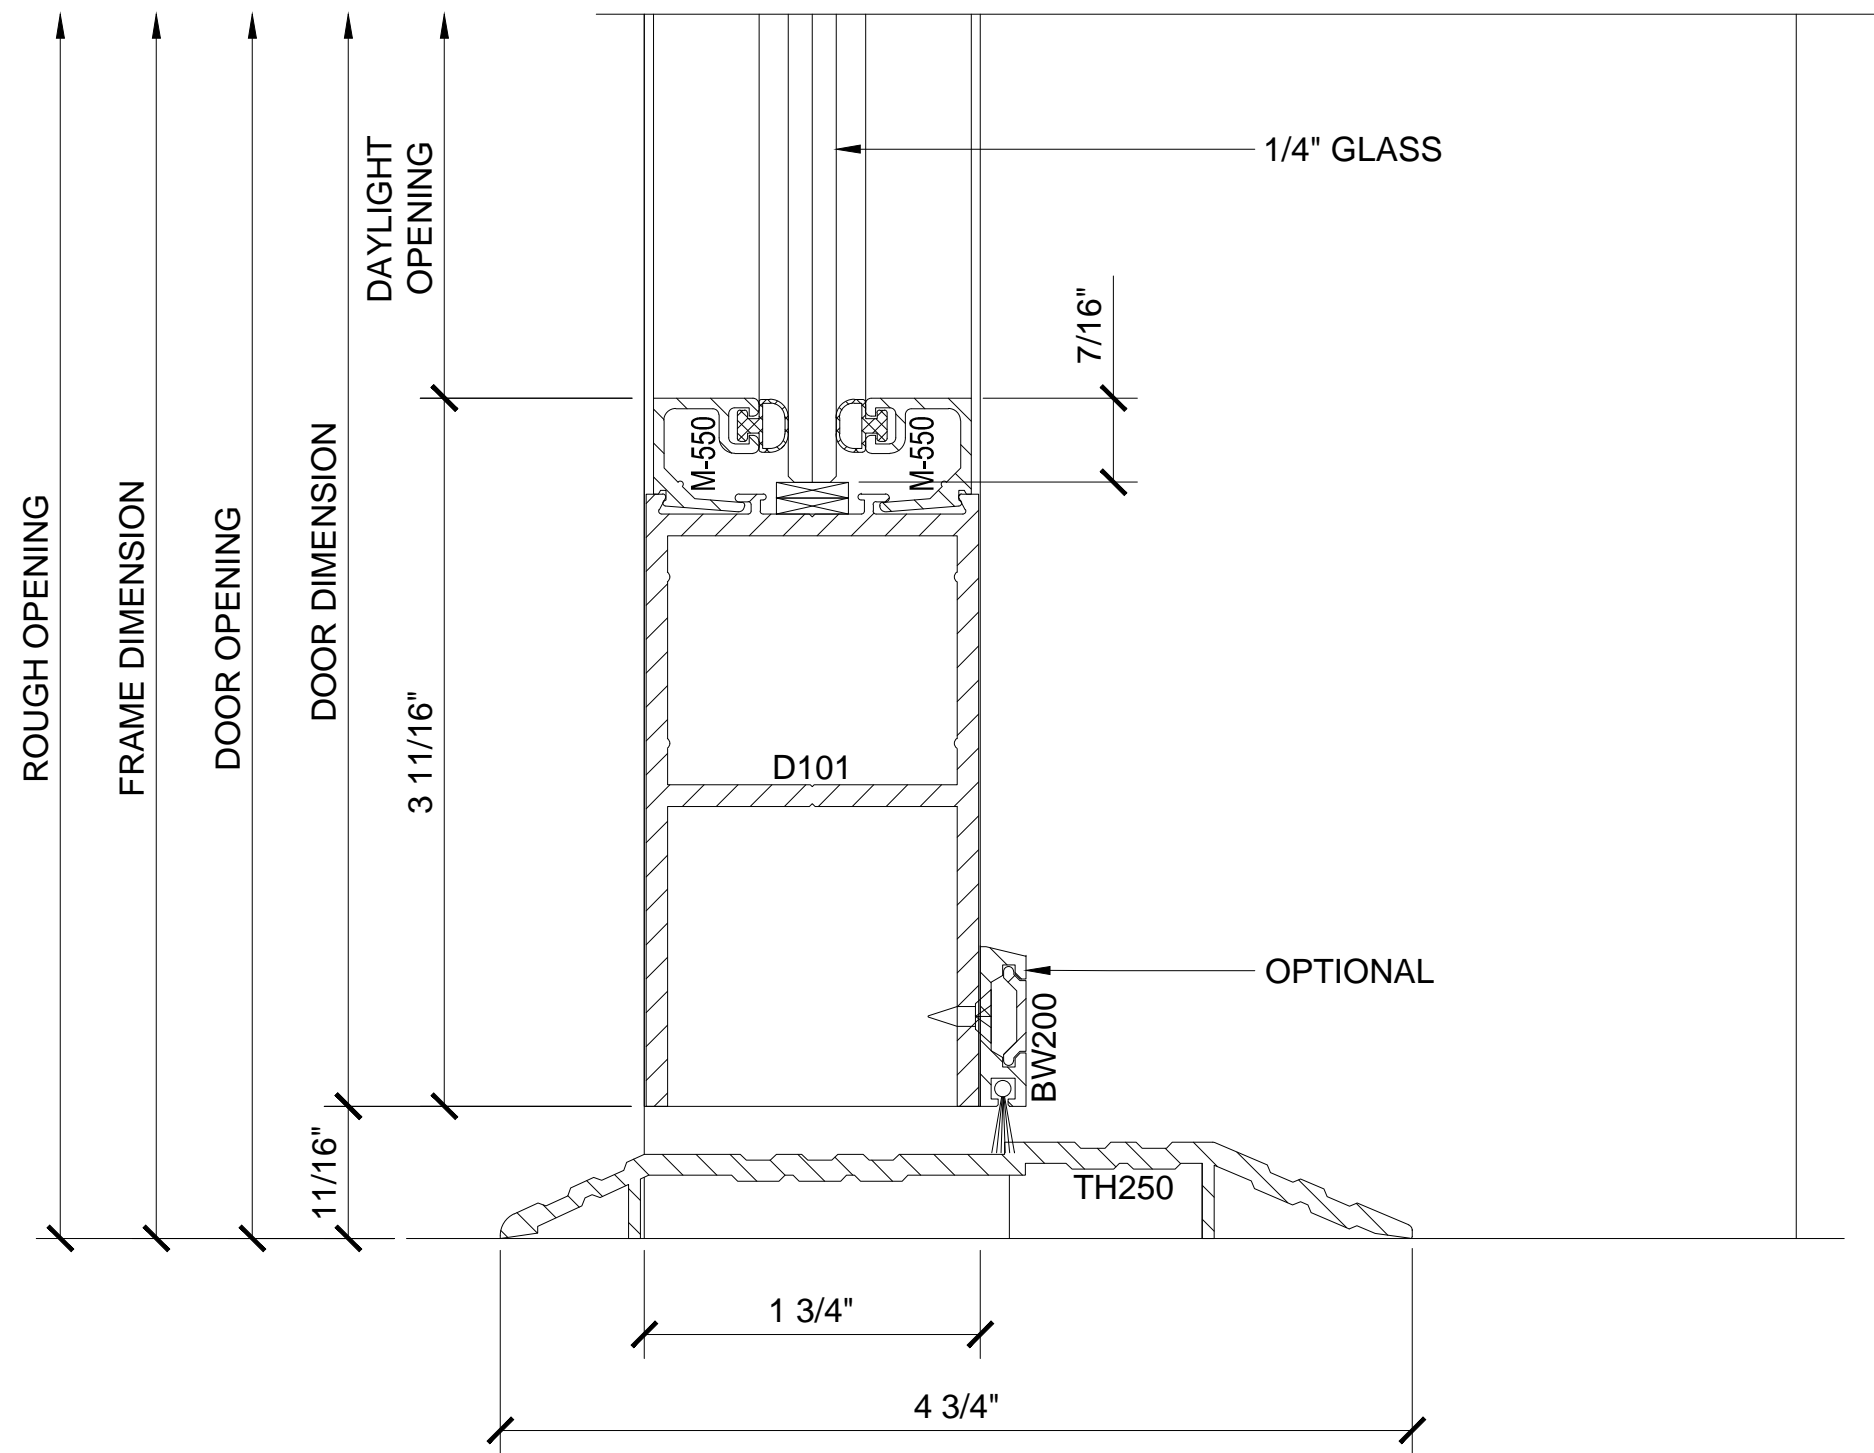


HEAD SECTION 2

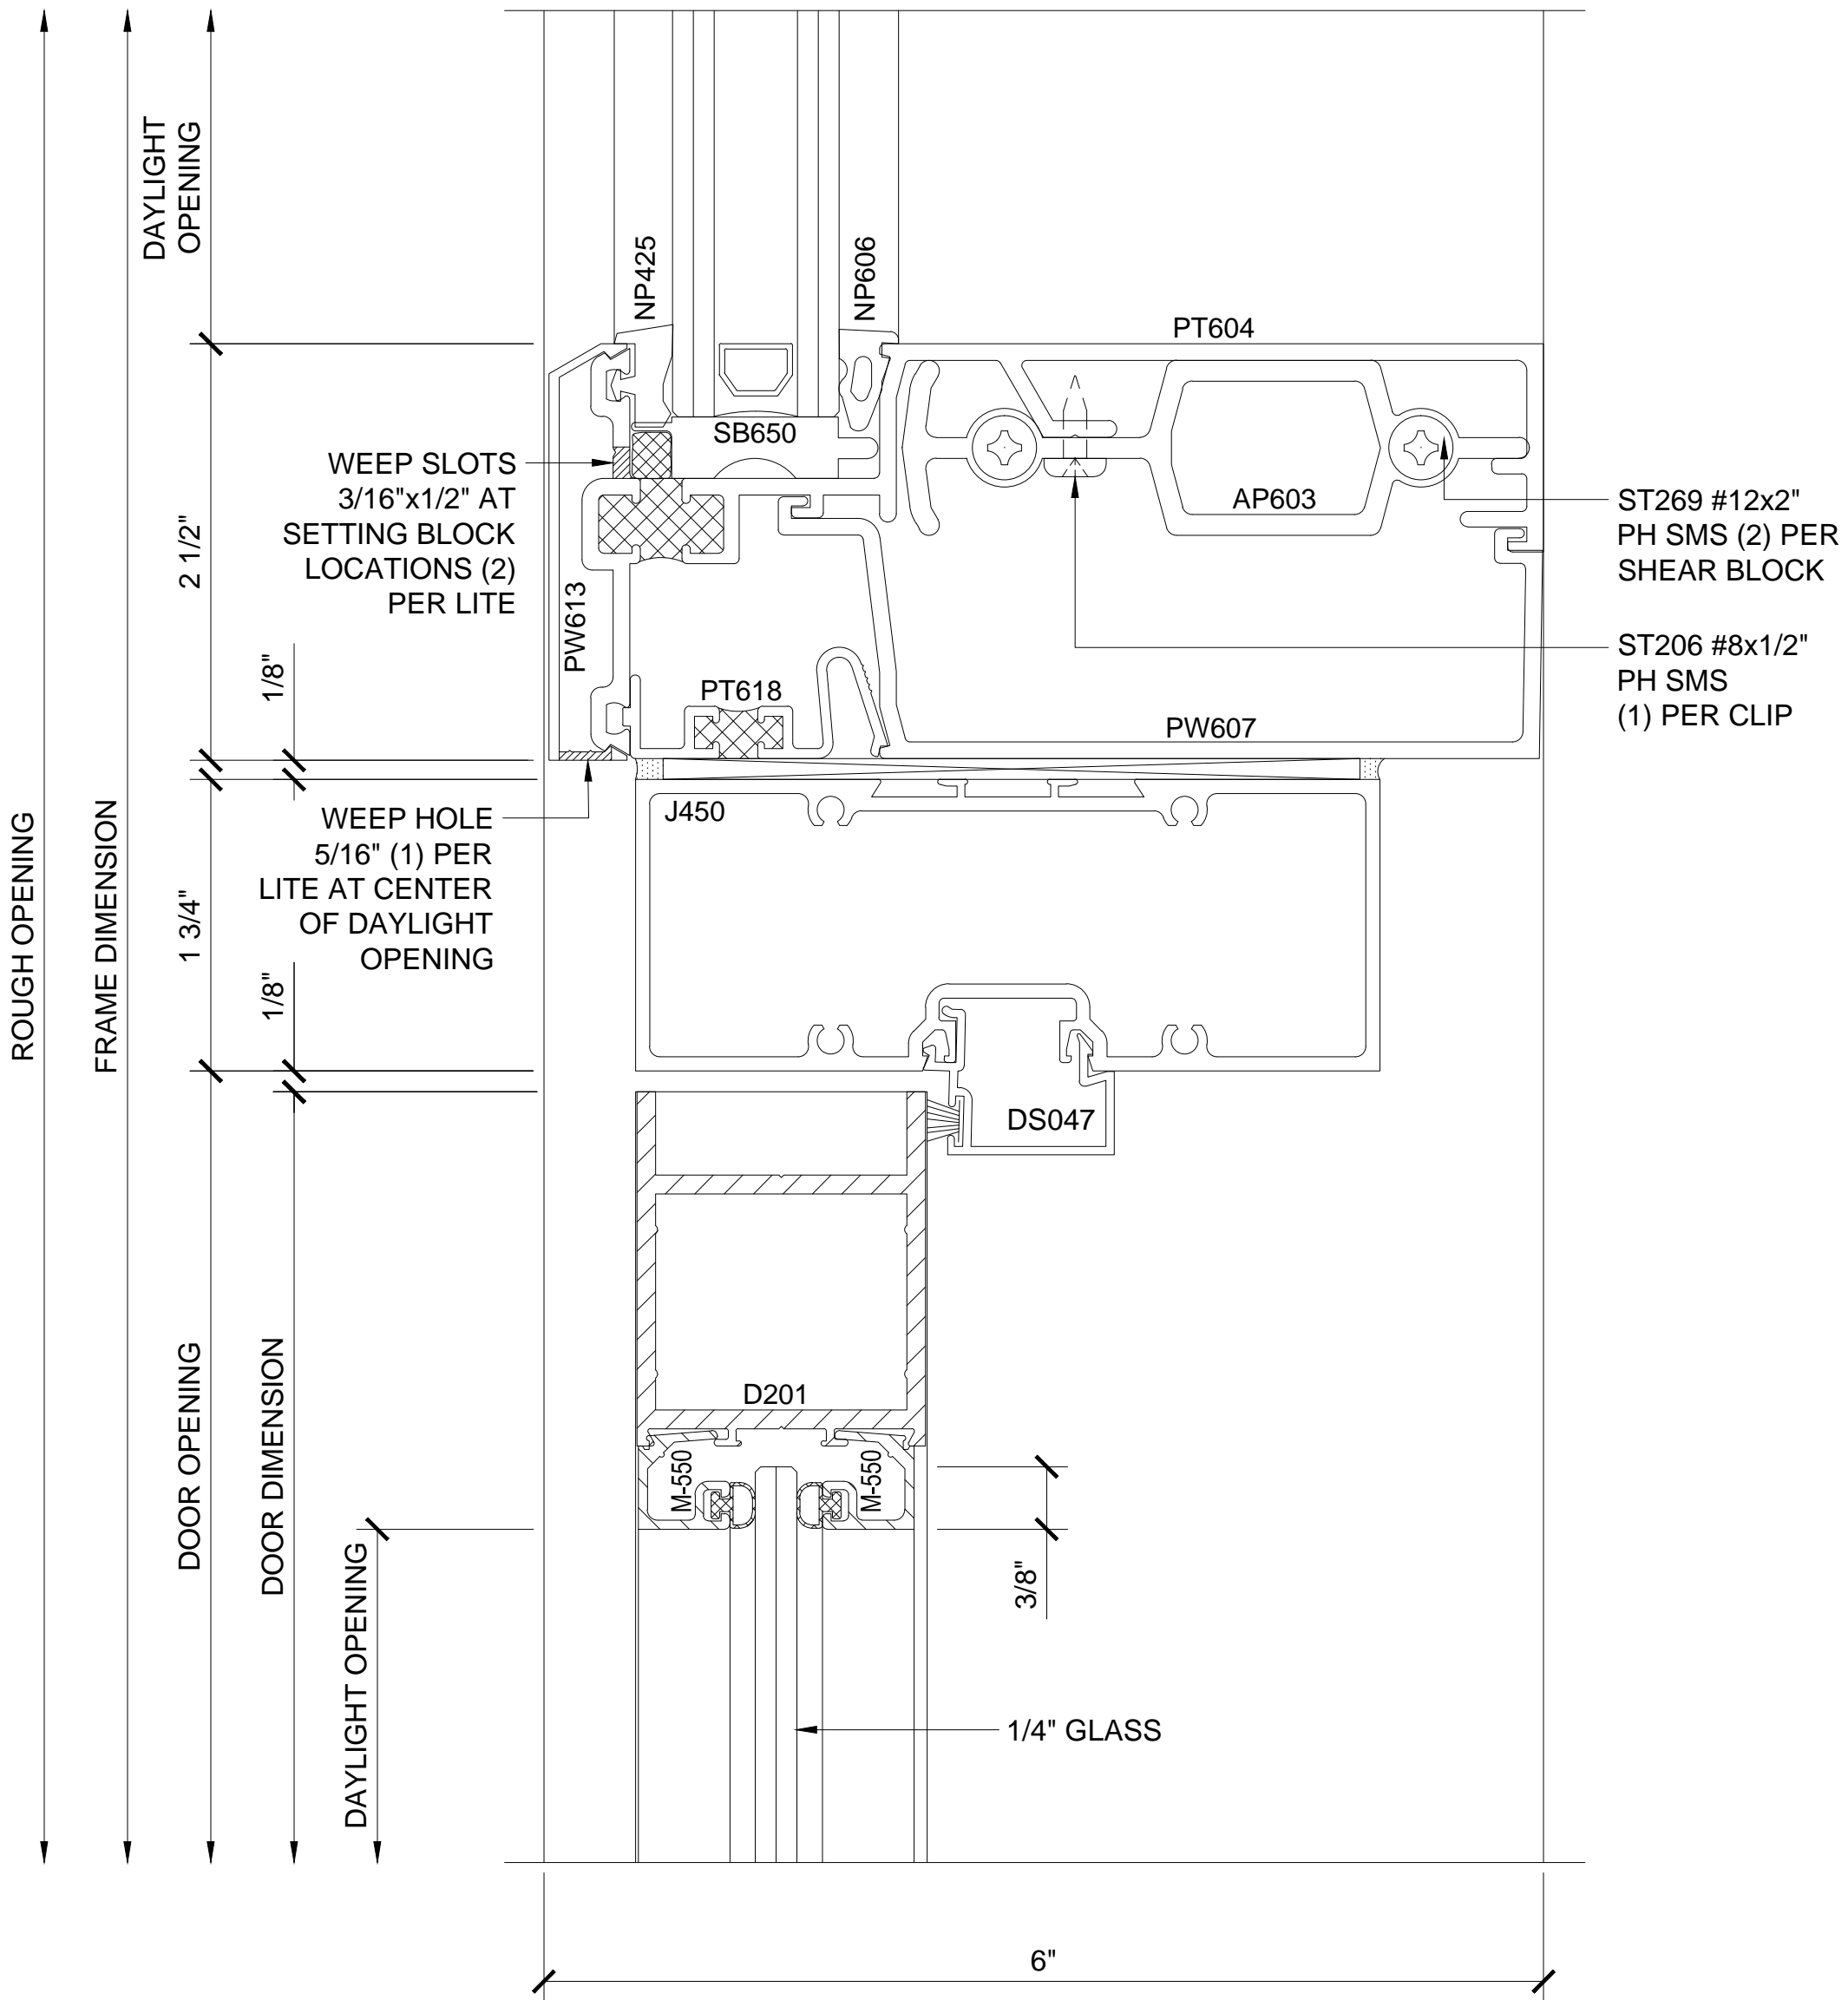


HEAD SECTION 3


## CURTAIN WALL SERIES 4250T DETAILS

HORIZONTAL MULLIONS

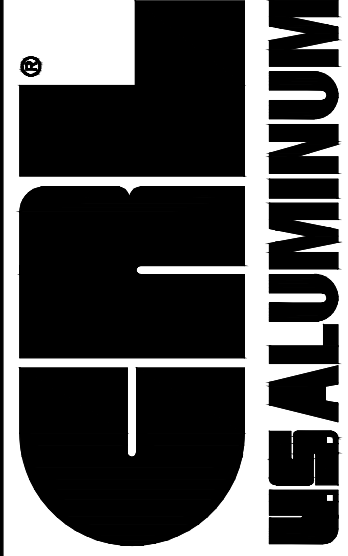Revisions By:	
 C.R. LAURENCE CO. ARCHITECTURAL PRODUCTS 2500 E. Vernon Avenue, Los Angeles, CA 90058-1897 PH (800)-421-6144 FX (800)-587-7301 www.crlaurence.com	
Discription: CRL - US ALUMINUM CURTAIN WALLS THERMAL SERIES 4250TT	
Drawn By: RP	
Date: 01/29/2015	
Scale: AS NOTED	
File Name:	
CURTAIN WALL - SERIES 4250TT.DWG	
Sheet	
4.02	

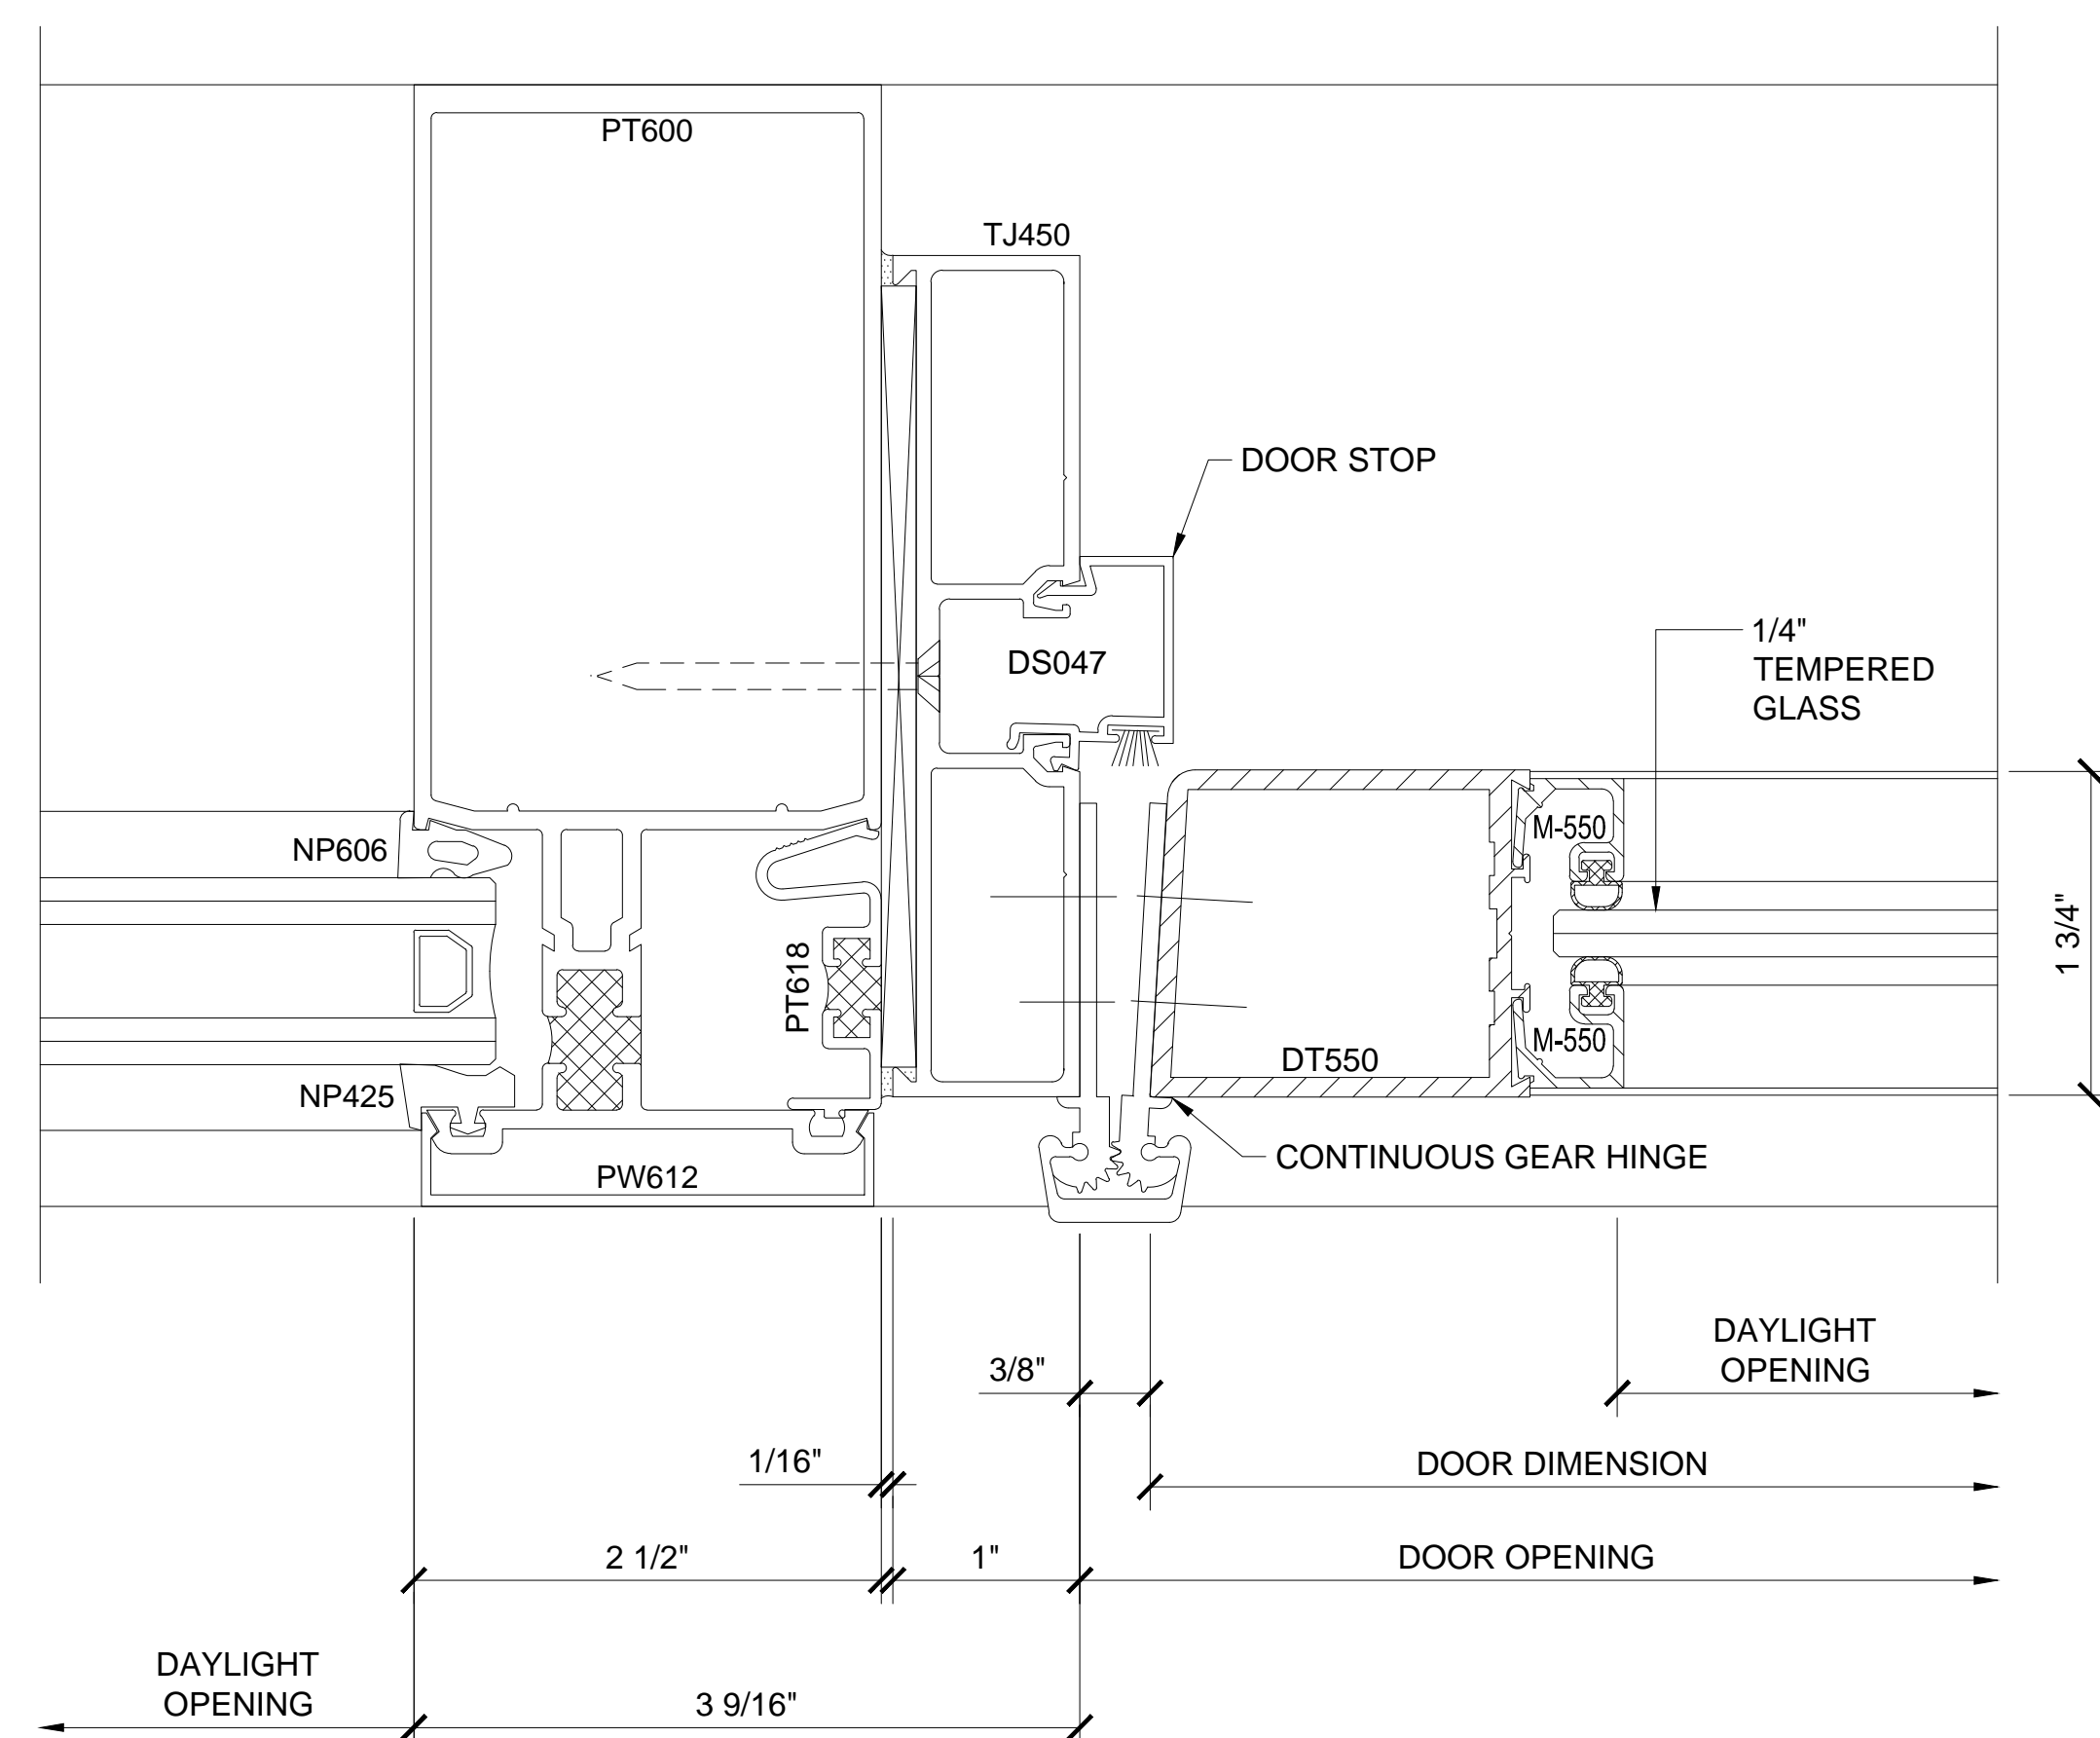

DOOR JAMB SECTION (4)

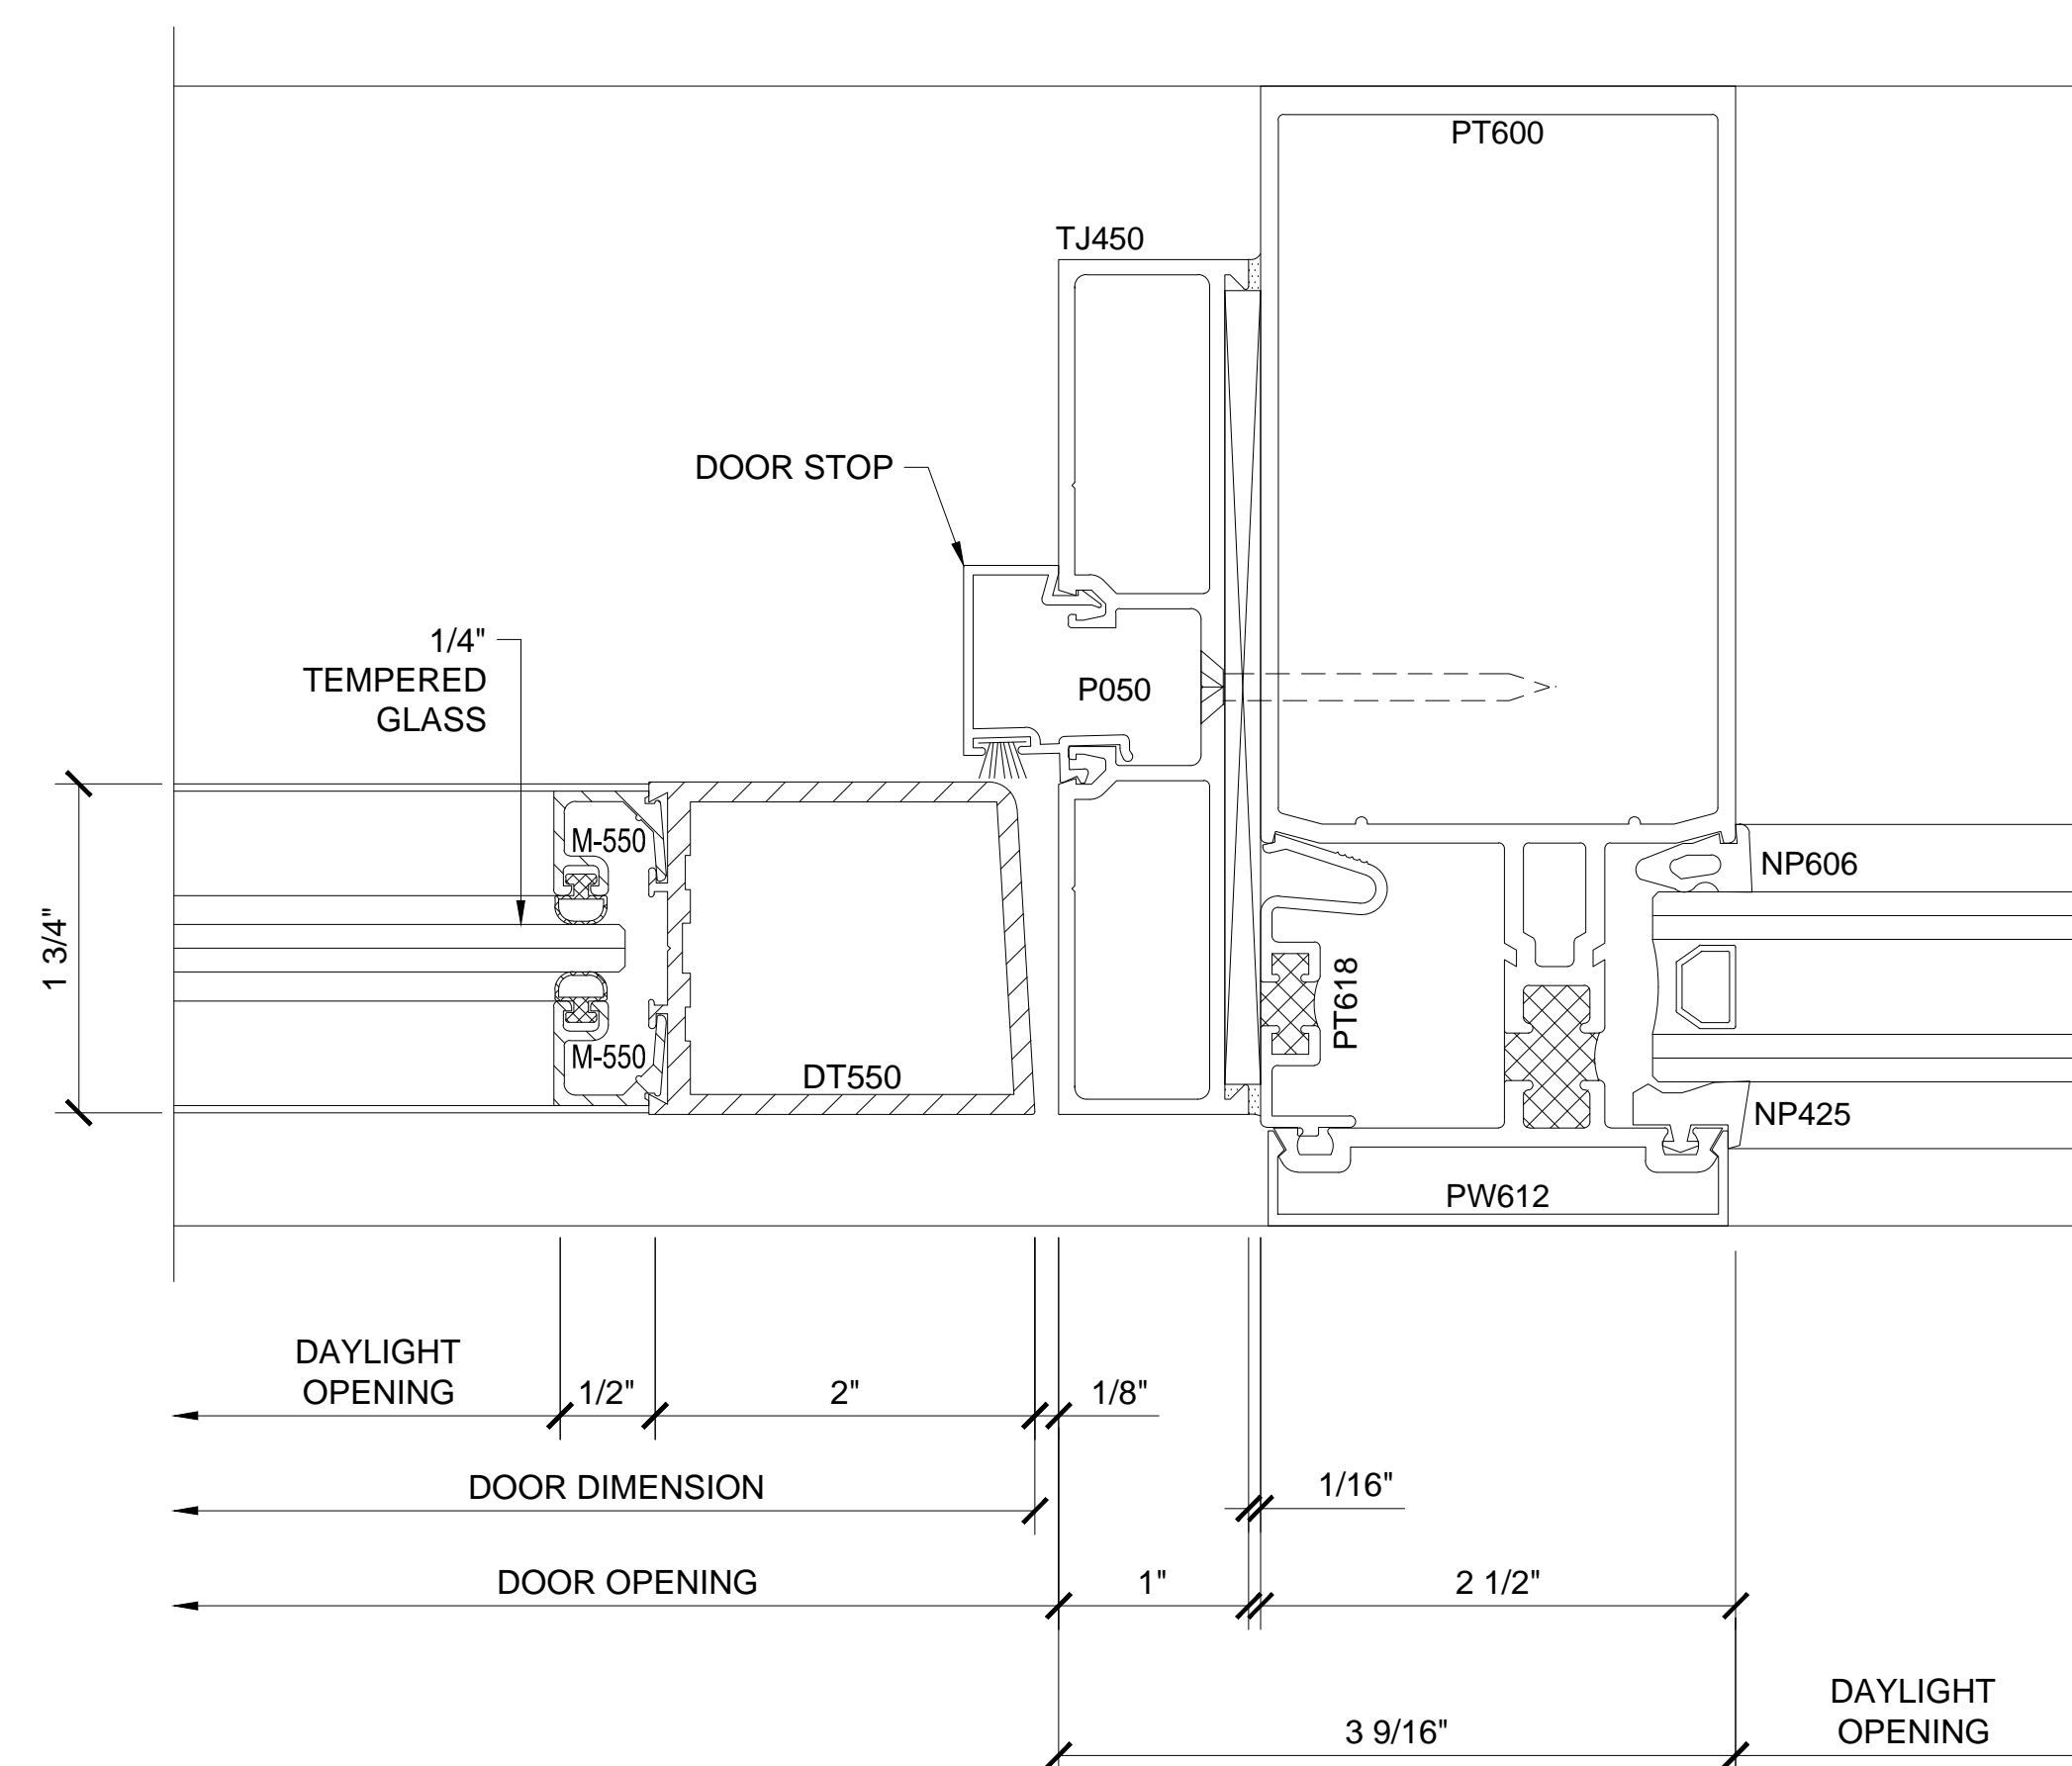

DOOR JAMB SECTION 5

## CURTAIN WALL SERIES 4250T DETAILS

HORIZONTAL MULLIONS

**Description:**  
 CRL - US ALUMINUM  
 CURTAIN WALLS  
 THERMAL  
 SERIES 4250TT

Drawn By: RP

Date: 01/29/2015

Scale:	AS NOTED
--------	----------

File Name:

CURTAIN WALL - SERIES 4250TT.DWG

Sheet